



TWO-LANE, TWO-WAY ROADWAY

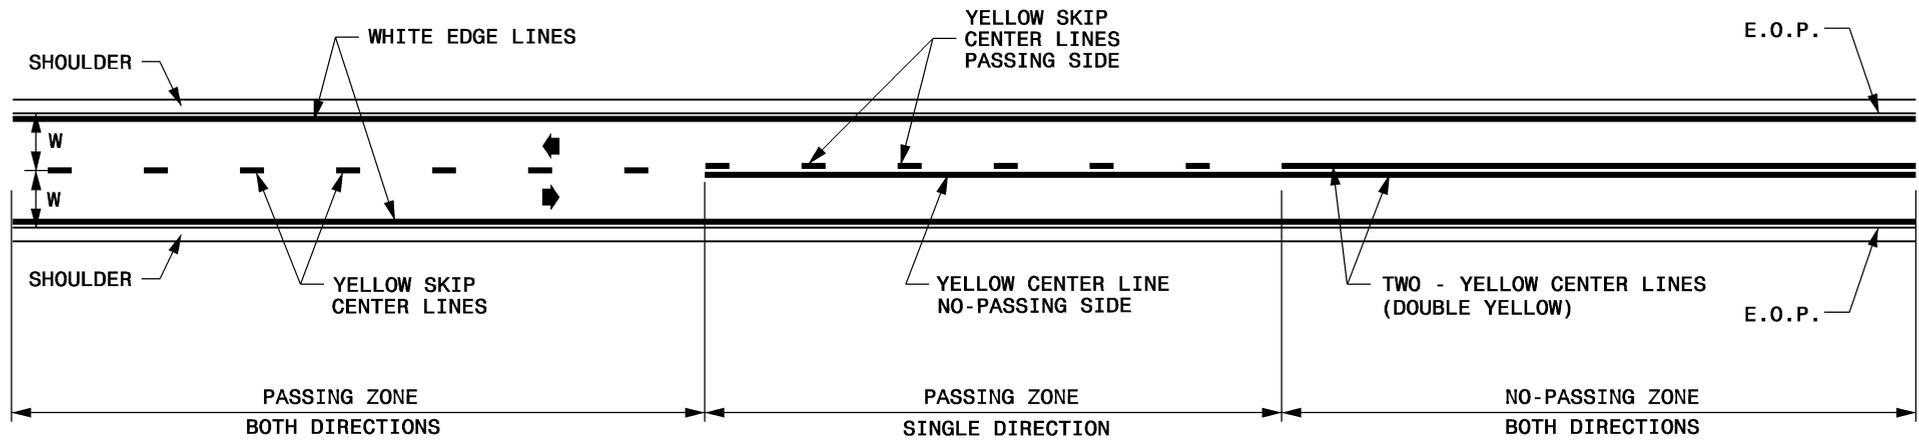

TWO-LANE, TWO-WAY ROADWAY WITH TWO-WAY LEFT TURN LANE

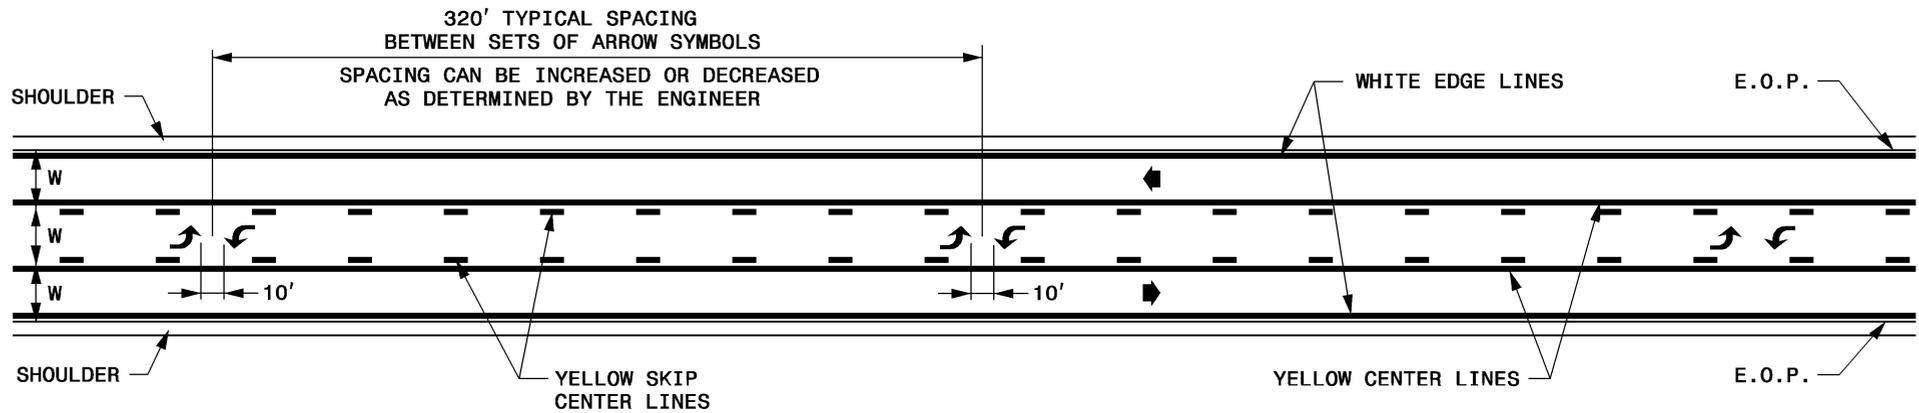

GENERAL NOTES

- 1- PASSING/NO PASSING ZONES WILL BE DETERMINED BY THE ENGINEER.
- 2- EDGE LINES ARE NOT REQUIRED ALONG CURB AND GUTTER LOCATIONS.
- 3- DO NOT CONTINUE EDGE LINES THRU INTERSECTIONS, AND DO NOT BREAK EDGE LINES AT DRIVEWAYS.
- 4- PLACE EDGE LINES AT RAISED ISLAND LOCATIONS, OUTLINING THE SHAPE OF THE RAISED ISLAND.

LEGEND

- W = WIDTH OF TRAVEL LANE
- DIRECTION OF TRAFFIC FLOW
- PAVEMENT MARKING SYMBOLS

STATE OF NORTH CAROLINA
DEPT. OF TRANSPORTATION
DIVISION OF HIGHWAYS
RALEIGH, N.C.

7-06

ENGLISH STANDARD DRAWING FOR
PAVEMENT MARKINGS
TWO-LANE, TWO-WAY ROADWAYS

SHEET 1 OF 3

1205.02

STATE OF NORTH CAROLINA
DEPT. OF TRANSPORTATION
DIVISION OF HIGHWAYS
RALEIGH, N.C.

7-06

ENGLISH STANDARD DRAWING FOR
PAVEMENT MARKINGS
TWO-LANE, TWO-WAY ROADWAYS

SHEET 1 OF 3

1205.02