



UNDIVIDED MULTI-LANE ROADWAY

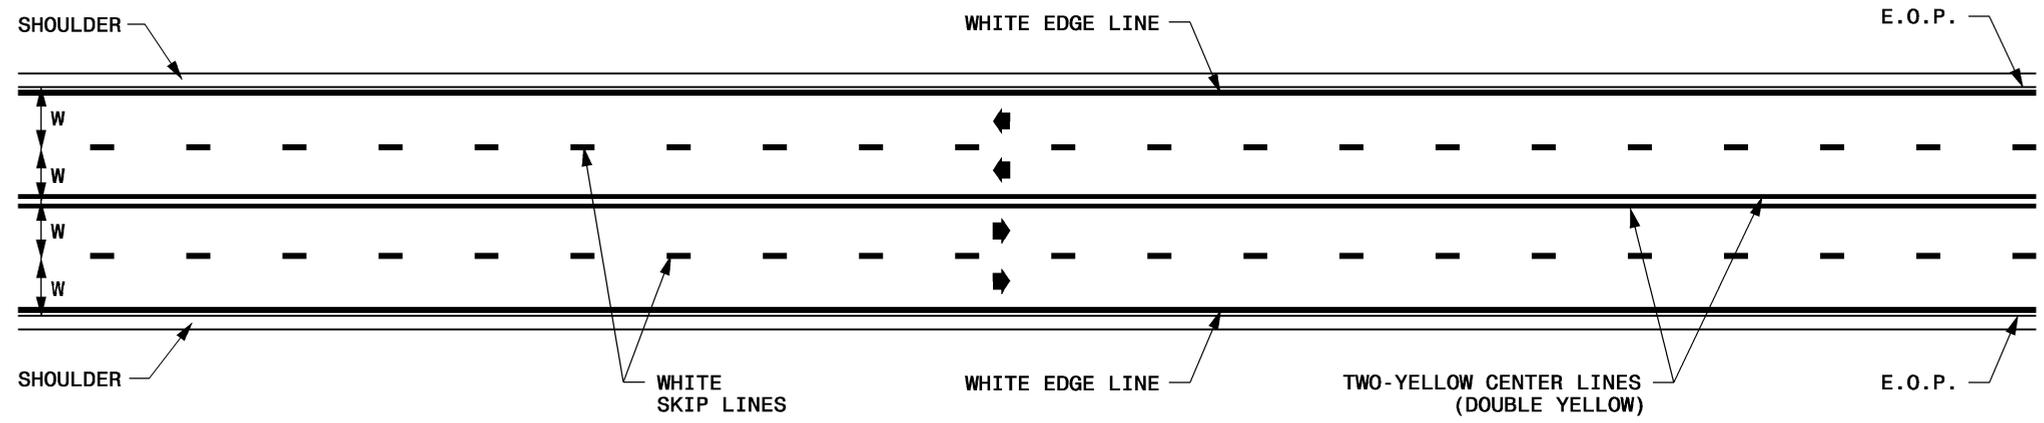

UNDIVIDED MULTI-LANE ROADWAY WITH TWO-WAY LEFT TURN LANE

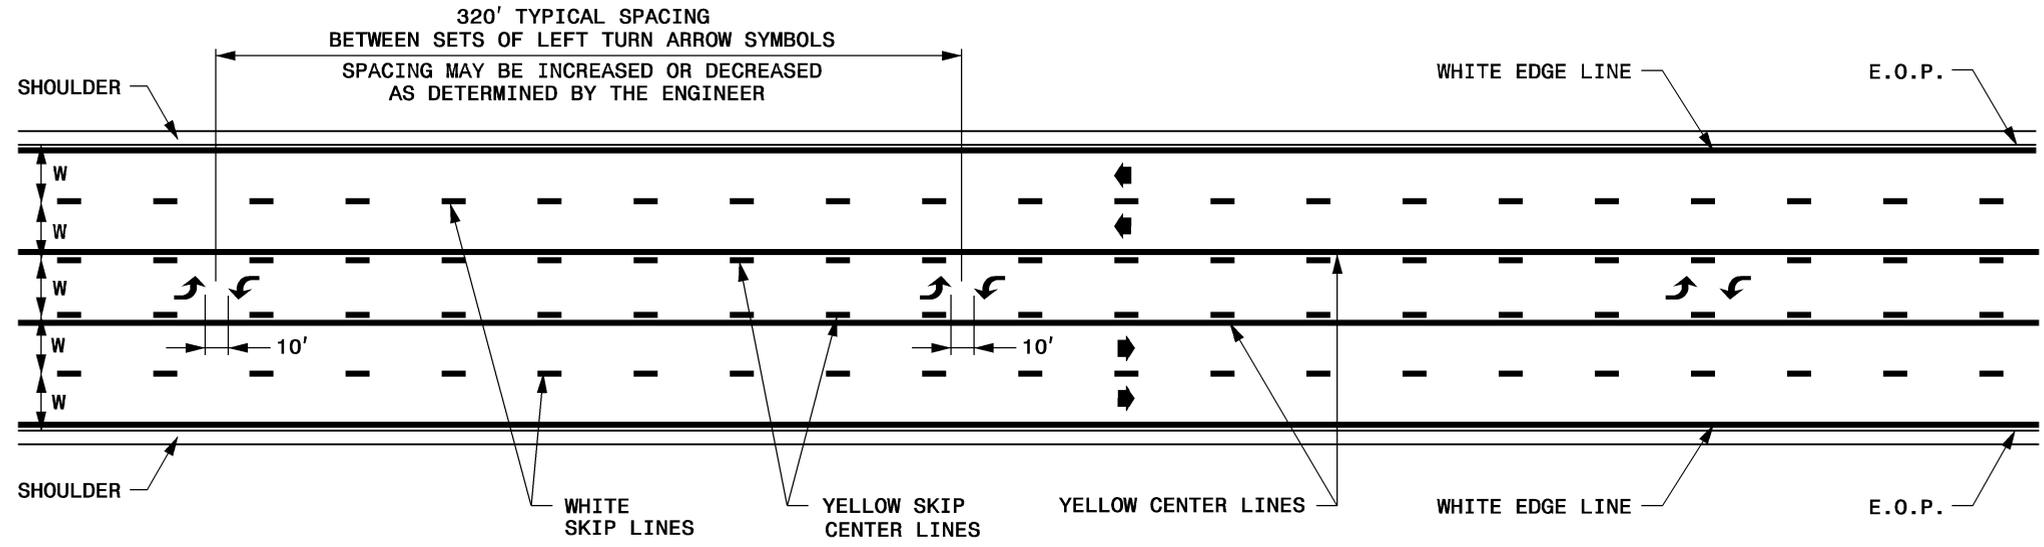

STATE OF NORTH CAROLINA
DEPT. OF TRANSPORTATION
DIVISION OF HIGHWAYS
RALEIGH, N.C.

7-06

ENGLISH STANDARD DRAWING FOR
PAVEMENT MARKINGS
UNDIVIDED MULTI-LANE, TWO-WAY ROADWAYS

SHEET 2 OF 3

1205.02

STATE OF NORTH CAROLINA
DEPT. OF TRANSPORTATION
DIVISION OF HIGHWAYS
RALEIGH, N.C.

7-06

ENGLISH STANDARD DRAWING FOR
PAVEMENT MARKINGS
UNDIVIDED MULTI-LANE, TWO-WAY ROADWAYS

SHEET 2 OF 3

1205.02