


\*\* SET BACK DISTANCES TO STOP BARS VARY DEPENDING ON THE LOCATION OF SIGNAL HEAD. 10 FEET IS GENERALLY USED AS A MINIMUM SETBACK DISTANCE. IF NOT SHOWN IN THE PLANS CONTACT THE SIGNAL AND GEOMETRIC SECTION FOR DISTANCE.

OR  
IF STOPBARS ARE NOT SHOWN,  
SEE SIGNALS PLAN FOR DISTANCE

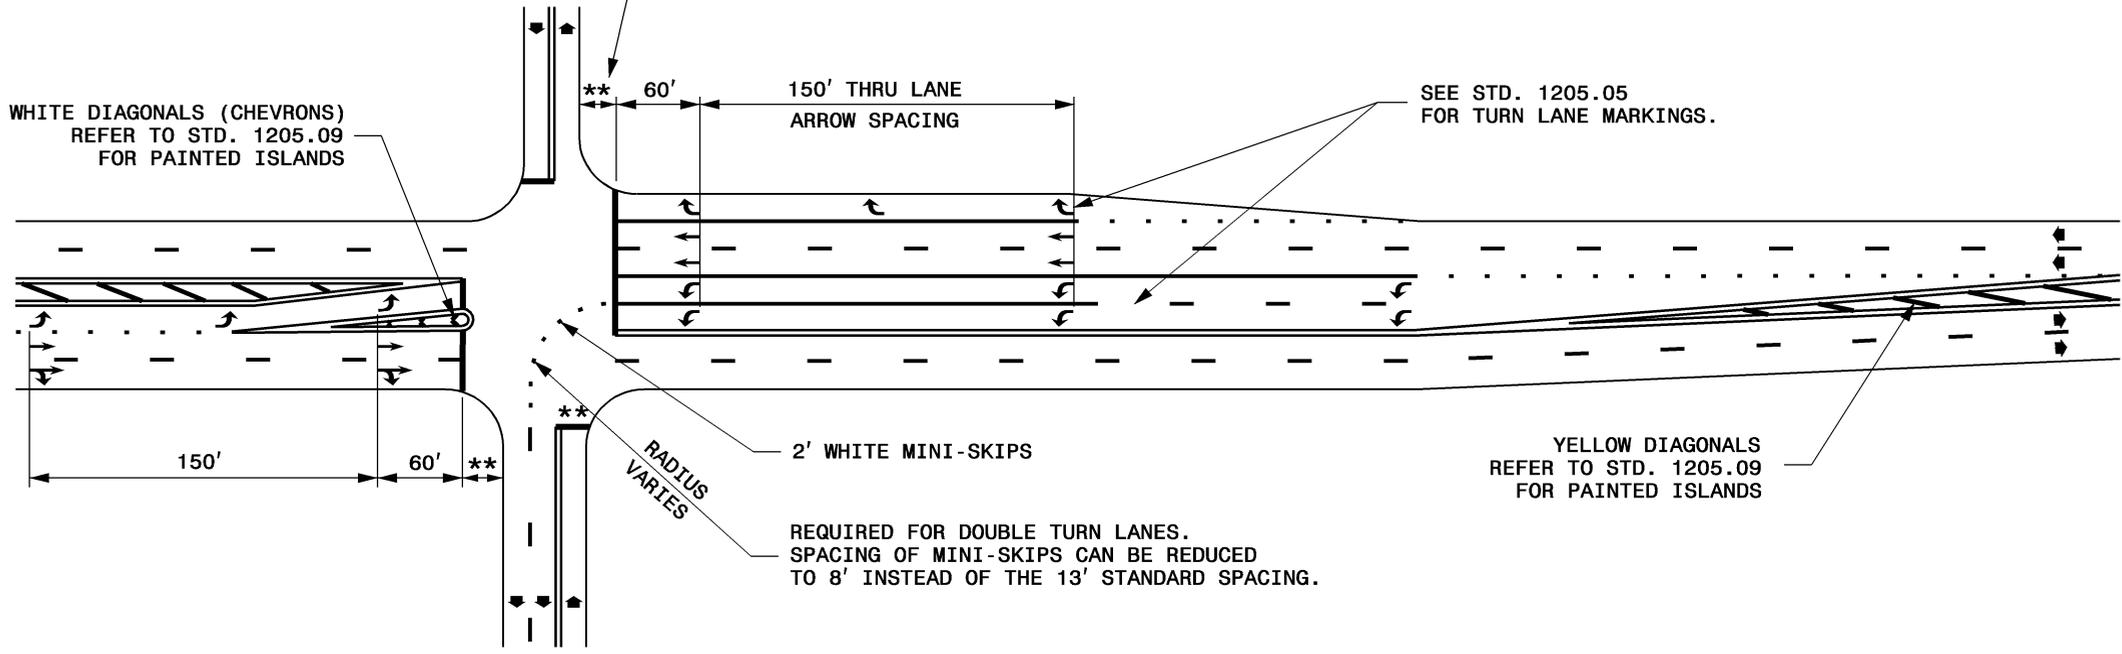

**LEGEND**

- DIRECTION OF TRAFFIC FLOW
- PAVEMENT MARKING SYMBOLS