


METRIC STANDARD DRAWING FOR  
**GUIDE FOR PAVING  
SHOULDERS UNDER BRIDGES**  
METHOD I

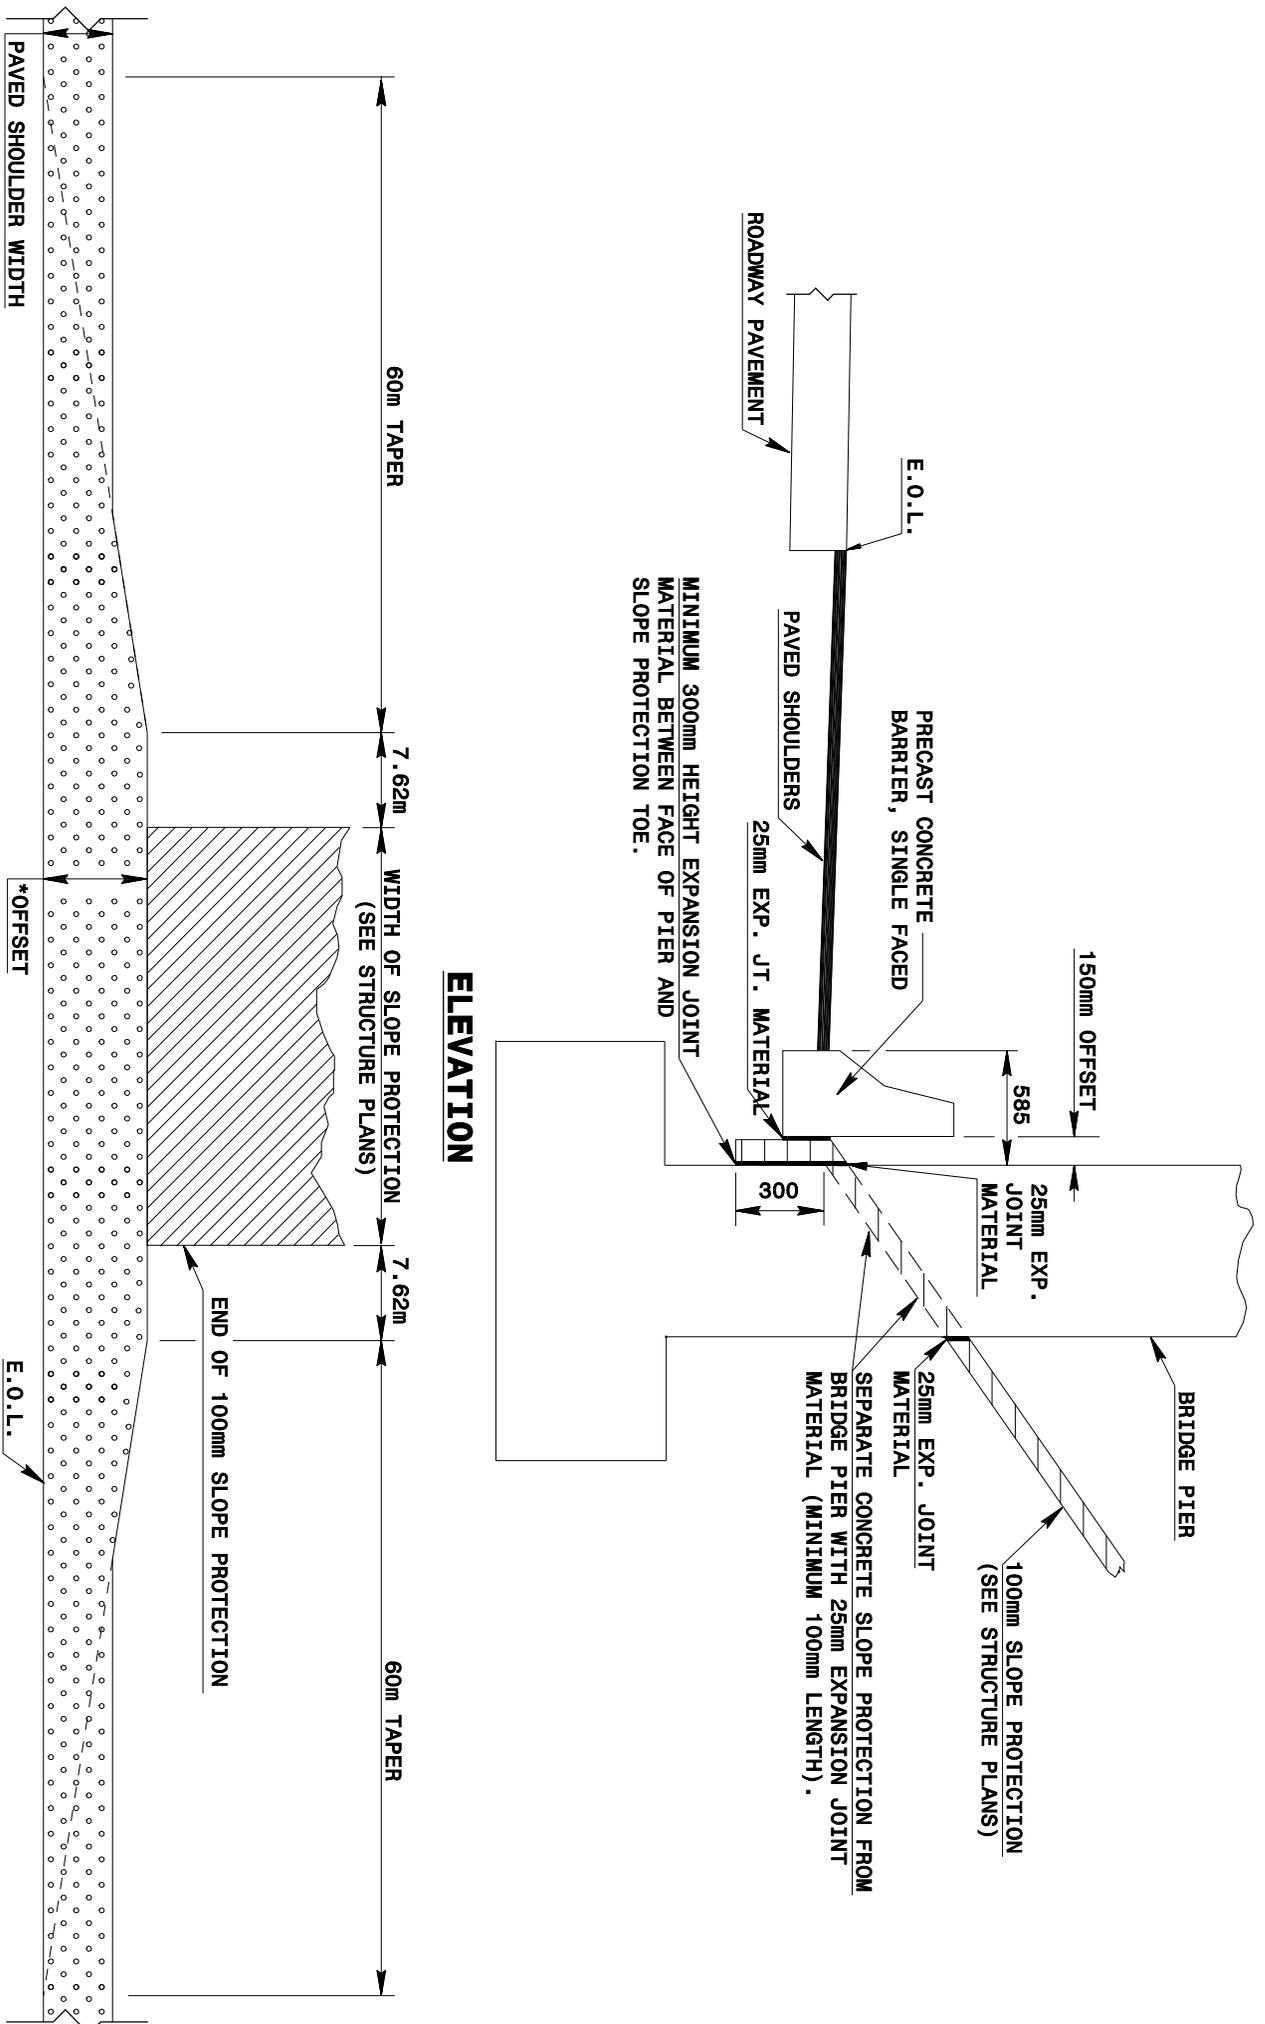

**Note:**  
This drawing is dimensioned in millimeters unless otherwise depicted within the drawing.

**NOTES:**  
PAVE THE FULL WIDTH OF THE SHOULDER AS SHOWN WITH SHOULDER PAVEMENT MATERIAL AS SHOWN ON PLANS.  
\*OFFSET BASED ON STRUCTURE POLICY (SEE STRUCTURE PLANS).  
PROTECT SLOPE WITH REINFORCED CONCRETE PAVING. CONCRETE BLOCK PAVING WILL NOT BE PERMITTED.

**PLAN**