


NOTES:  
REFER TO STD. NO. 840.14 AND 840.15 FOR  
DRAINAGE STRUCTURE.

CONSTRUCT THE CURB FACE AT THE SAME  
SLOPE AS FACE OF 450mm CURB & GUTTER (STD. 846.01)

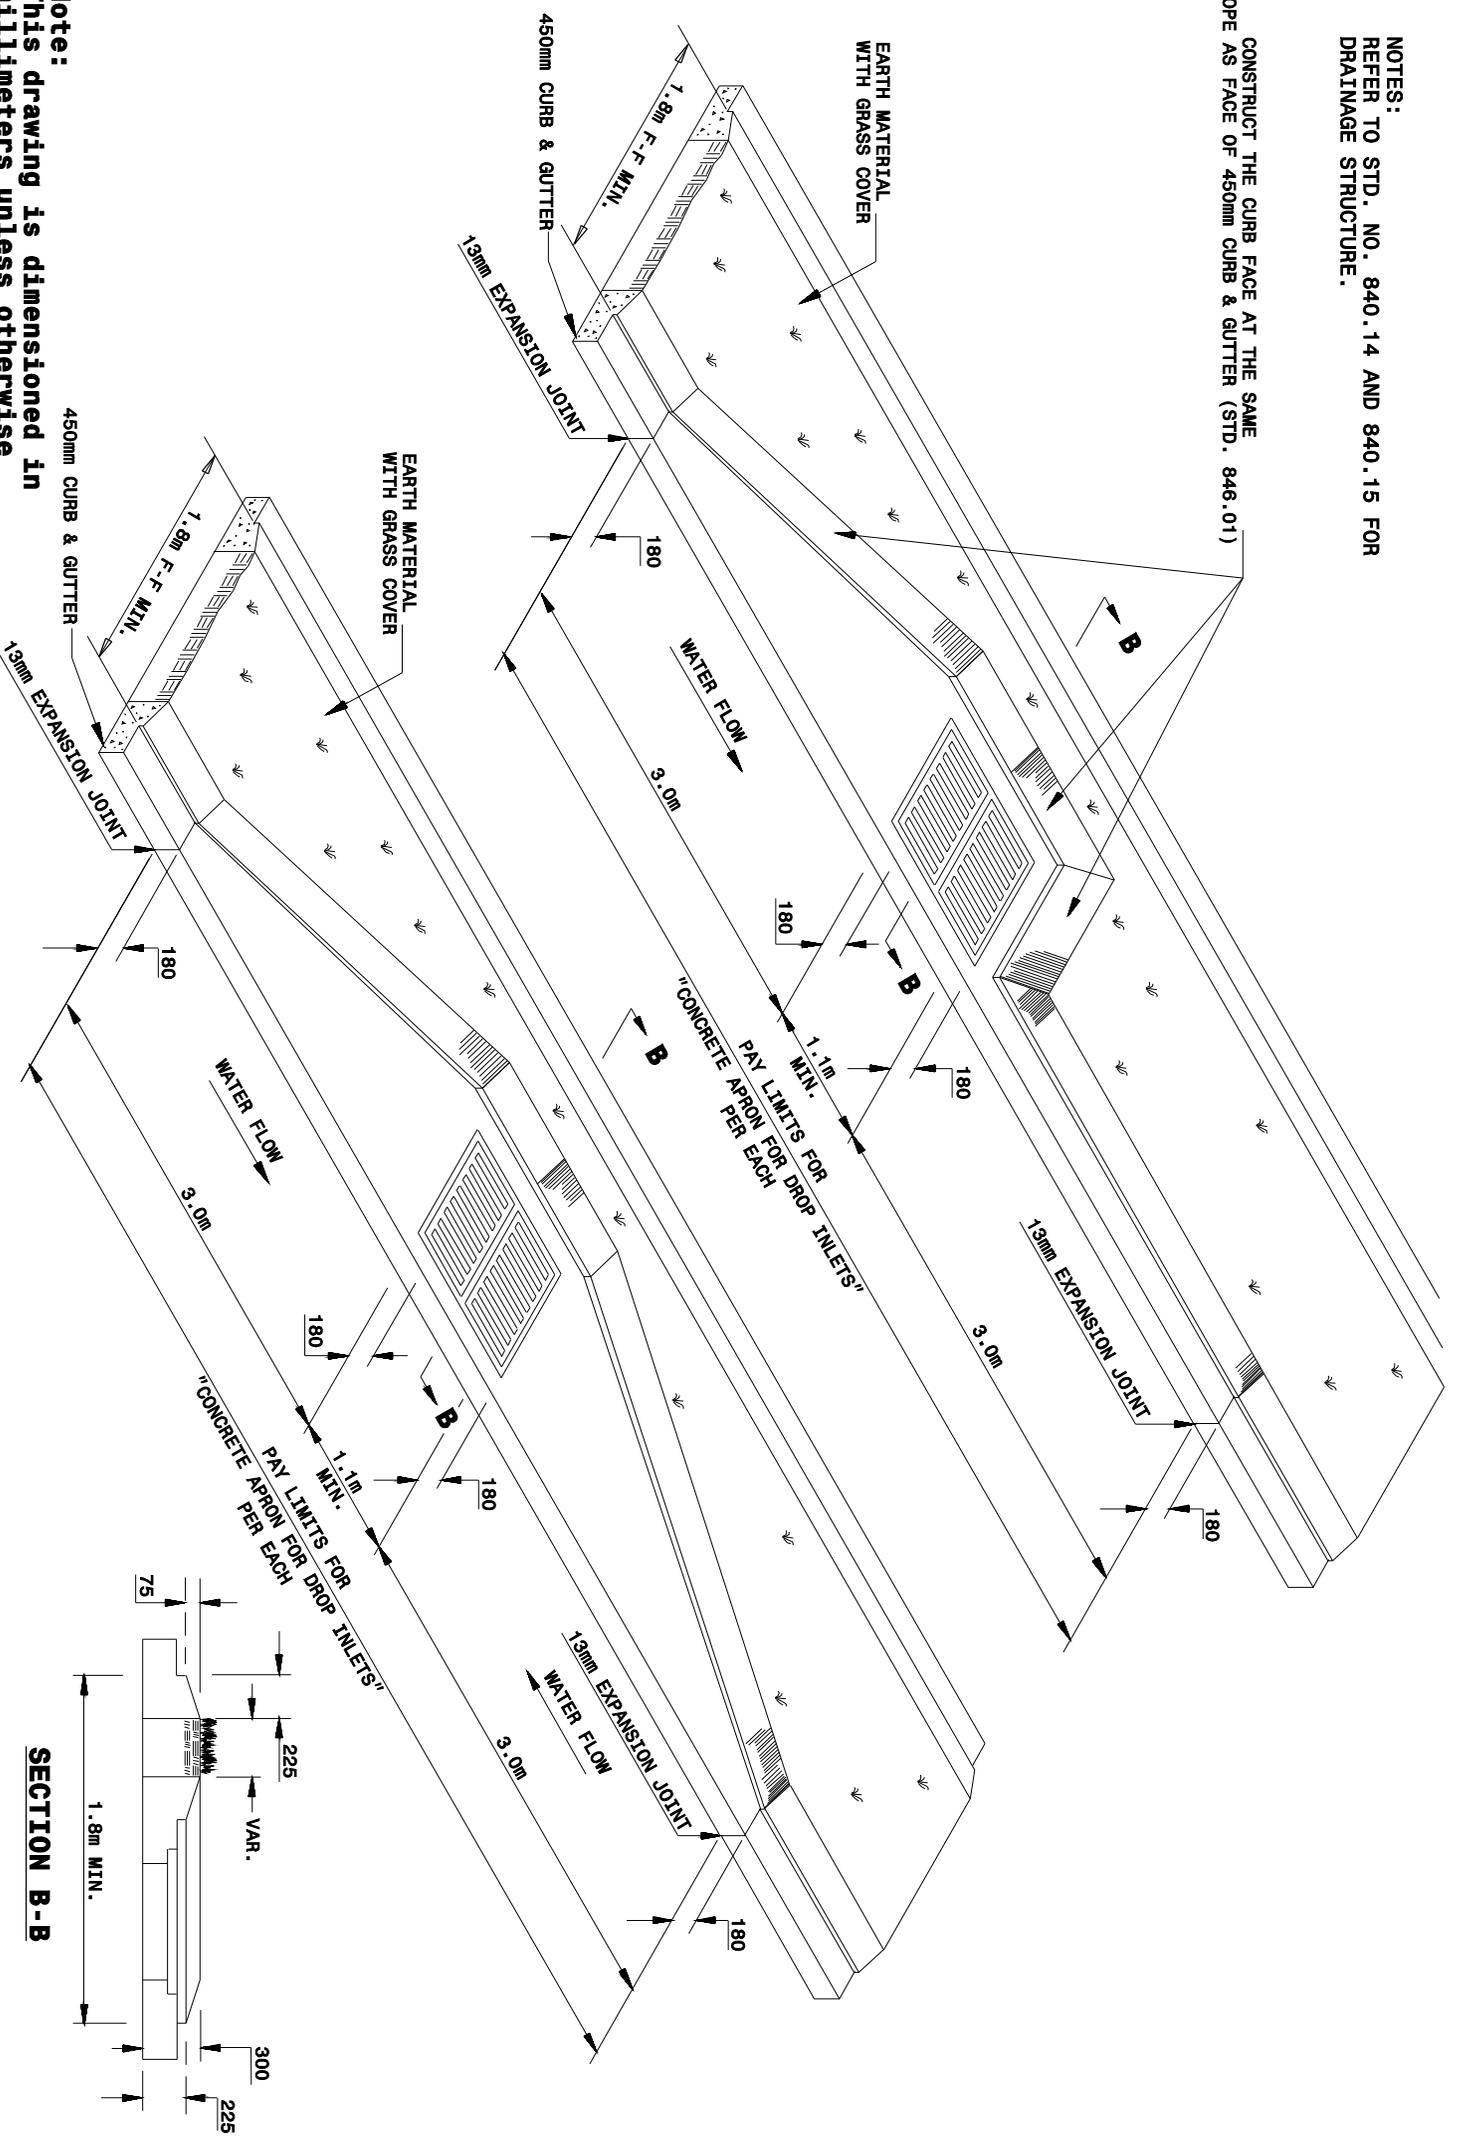

Note:  
This drawing is dimensioned in  
millimeters unless otherwise  
depicted within the drawing.

**SECTION B-B**

