
PROJ. REFERENCE NO. SHEET NO.

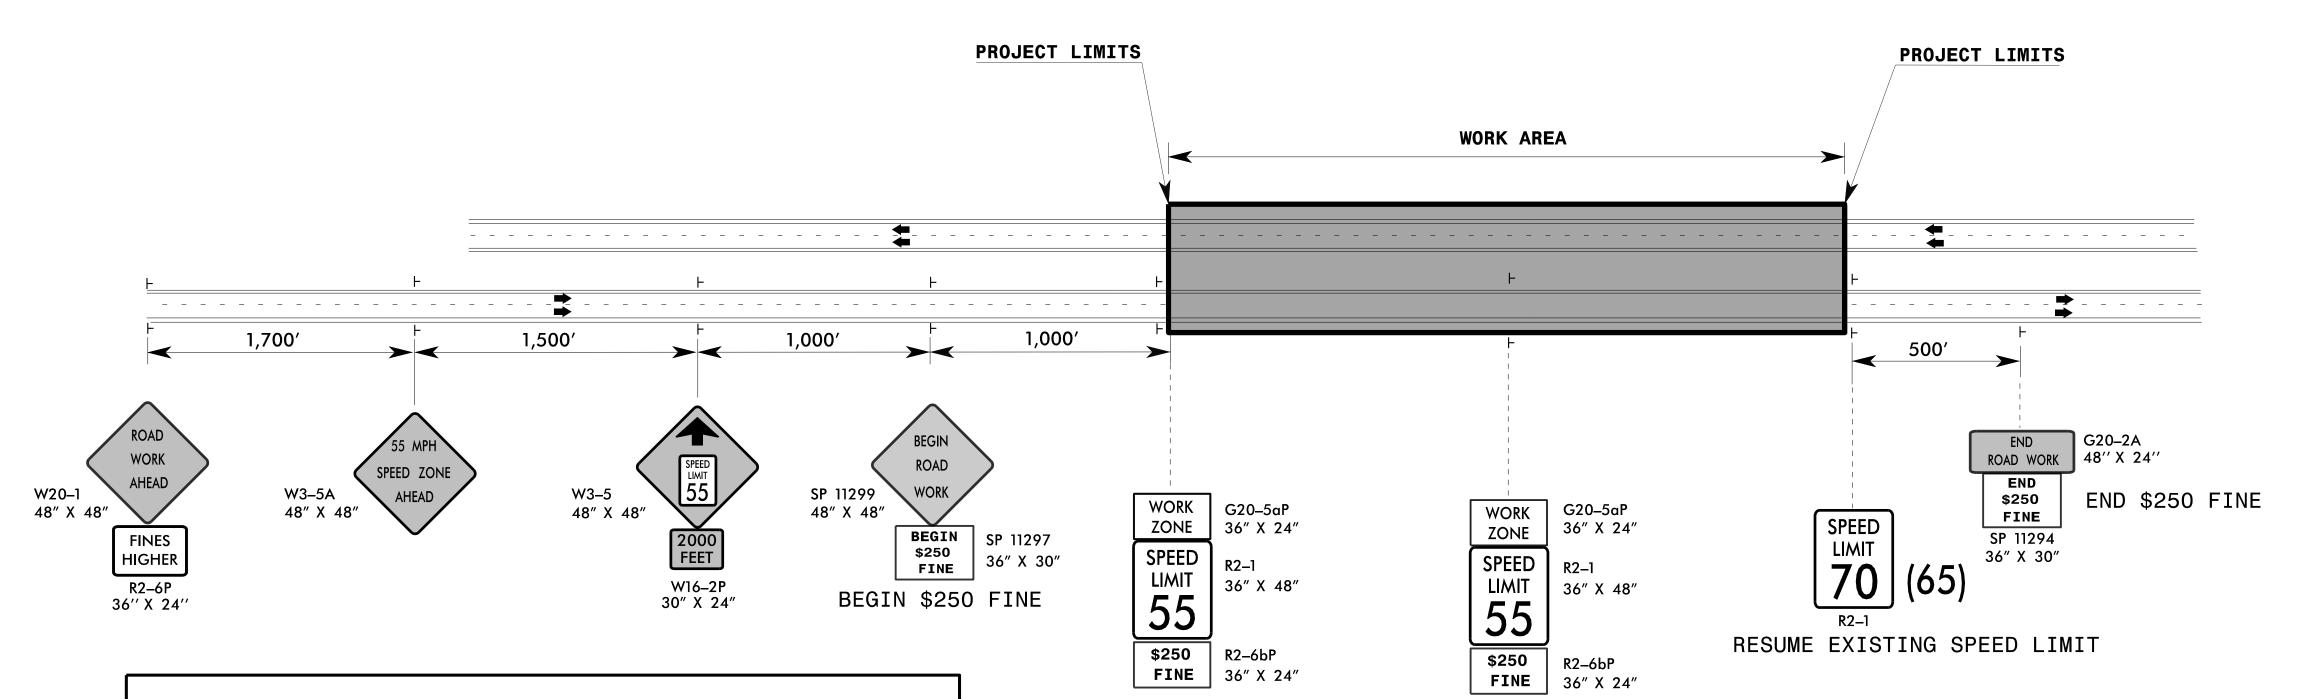

## NOTES


- 1) THE WORK ZONE SPEED LIMIT WILL BE ESTABLISHED IN COLLABORATON BETWEEN THE REGIONAL TRAFFIC ENGINEER, THE DIVISION AND THE WORK ZONE TRAFFIC CONTROL SECTION. THIS DRAWING SHOWS THE TYPICAL APPLICATION OF REDUCING THE "WORK ZONE SPEED LIMIT" TO 55 MPH.
- 2) IF THE "WORK ZONE SPEED LIMIT" ONLY APPLIES TO A SPECIFIC PORTION AND NOT THE ENTIRE PROJECT, THE EXISTING SPEED LIMIT IS TO BE REESTABLISHED INSIDE THE PROJECT LIMITS. THE EXISTING SPEED LIMIT SIGNS AND THE "END \$250 FINE" SIGNS ARE TO BE INSTALLED AT THE LOCATION WHERE THE EXISTING SPEED LIMIT IS TO RESUME. (SEE GUIDELINE- D)
- 3) IF THE WORK ZONE SPEED LIMIT REDUCTION IS INSIDE THE WORK AREA, SIGNS W3-5A, W3-5, AND THE R2-1'S ALONG WITH THE SPEEDING FINE SIGNS ARE TO BE INSTALLED AT THE DISTANCE SHOWN ABOVE IN ADVANCE OF WHERE THE SPEED LIMIT IS REDUCED.
- 4) THE WORK ZONE SPEED LIMIT SIGNS ARE TO BE MOUNTED FROM 7' ABOVE EDGE OF PAVEMENT ELEVATION.
- 5) WHEN TEMPORARY LANE CLOSURES ARE INSTALLED AT THE BEGINNING OF THE PROJECT LIMITS, THE PORTABLE LANE CLOSURE SIGNS ARE TO BE ADJUSTED TO AVOID SIGN OVERLAP/CLUTTER
- 6) THE NEED AND LOCATION OF ADDITIONAL POSTED "WORK ZONE SPEED LIMIT" SIGNS WITHIN THE WORK AREA IS TO BE DETERMINED BY THE REGIONAL TRAFFIC ENGINEER.


## "WORK ZONE" SPEED LIMIT

## "WORK ZONE" SPEED LIMIT SEE NOTE #6

## **GUIDELINES**

- A) THIS DRAWING IS FOR USE ONLY AFTER AN ENGINEERING INVESTIGATION AND CRITERIA REVIEW HAS BEEN PERFORMED BY THE REGIONAL TRAFFIC ENGINEER AND THE WORK ZONE TRAFFIC CONTROL SECTION. THE WORK ZONE SPEED LIMIT REDUCTION IS INTENDED FOR USE ON FREEWAYS WITH SPEED LIMITS 65 MPH OR GREATER. SEE WORK ZONE SPEED LIMIT GUIDELINES FOR CRITERIA.
- B) THE STATE TRAFFIC ENGINEER HAS TO ORDINANCE THE SPEED LIMIT REDUCTION IN ORDER FOR THE REDUCTION TO BE VALID AND ENFORCEABLE. NO SPEED LIMIT SIGNS SHALL BE INSTALLED PRIOR TO RECEIVING A SIGNED ORDINANCE. IN ADDITION, THE \$250 SPEEDING FINE ALSO REQUIRES A SEPARATE SIGNED ORDINANCE BY THE STATE TRAFFIC ENGINEER.
- C) EACH DIRECTION OF THE PROJECT IS TO BE EVALUATED FOR THE "WORK ZONE" SPEED LIMIT REDUCTION. THIS DRAWING INTENTIONALLY HAS 1 DIRECTION SIGNED AS A REMINDER TO CAREFULLY CONSIDER WHETHER BOTH DIRECTIONS OF THE PROJECT NEED TO HAVE THE SPEED LIMIT REDUCED.
- D) FOR PROJECTS THAT EXCEED 2 MILES IN LENGTH, AN EVALUATION IS TO BE MADE TO DETERMINE IF THE "WORK ZONE" SPEED LIMIT REDUCTION APPLIES TO THE ENTIRE PROJECT LENGTH OR IF ONLY A PORTION OF THE PROJECT LENGTH. THE "WORK ZONE" SPEED LIMIT REDUCTION MAY TERMINATE BEFORE THE END OF THE PROJECT LIMITS. THE DRAWING IS TO BE MODIFIED AS NEEDED TO REFLECT THESE CONDITIONS.
- E) THE \$250 SPEEDING FINE APPLIES FOR ALL PROJECTS THAT QUALIFY FOR A "WORK ZONE" SPEED LIMIT REDUCTION.
- F) ALL "WORK ZONE" SPEED LIMIT REDUCTION SIGNAGE SHALL BE REMOVED WHEN THE CONDITION/S THAT WARRANTED THE REDUCTION AND FINE IS REMOVED. THE REGIONAL TRAFFIC ENGINEER WILL BE NOTIFIED BY THE RESIDENT ENGINEER AT THIS TIME TO RESCIND THE ORDINANCES AND RETURN THE EXISTING POSTED SPEED LIMIT. THIS SHOULD TAKE PLACE BEFORE THE PROJECT IS 100% COMPLETE AND ACCEPTED FOR MAINTENANCE.

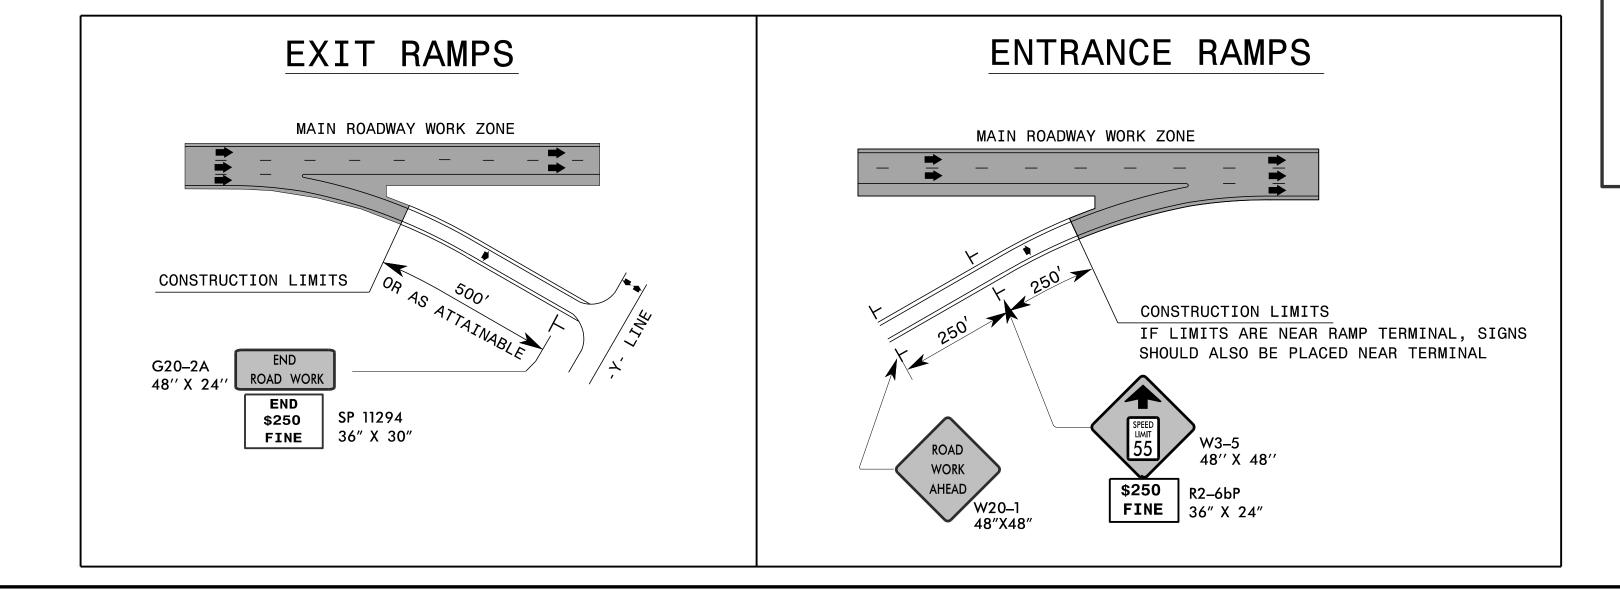

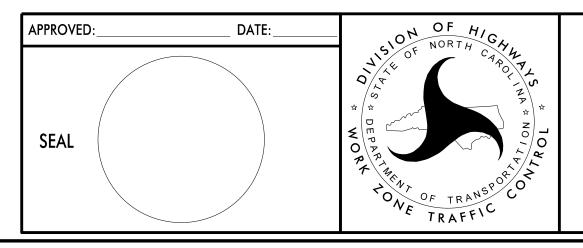

"WORK ZONE"
SPEED LIMIT REDUCTION