


# DETAIL ?

## LATERAL GRASSED SWALE ( Not to Scale)

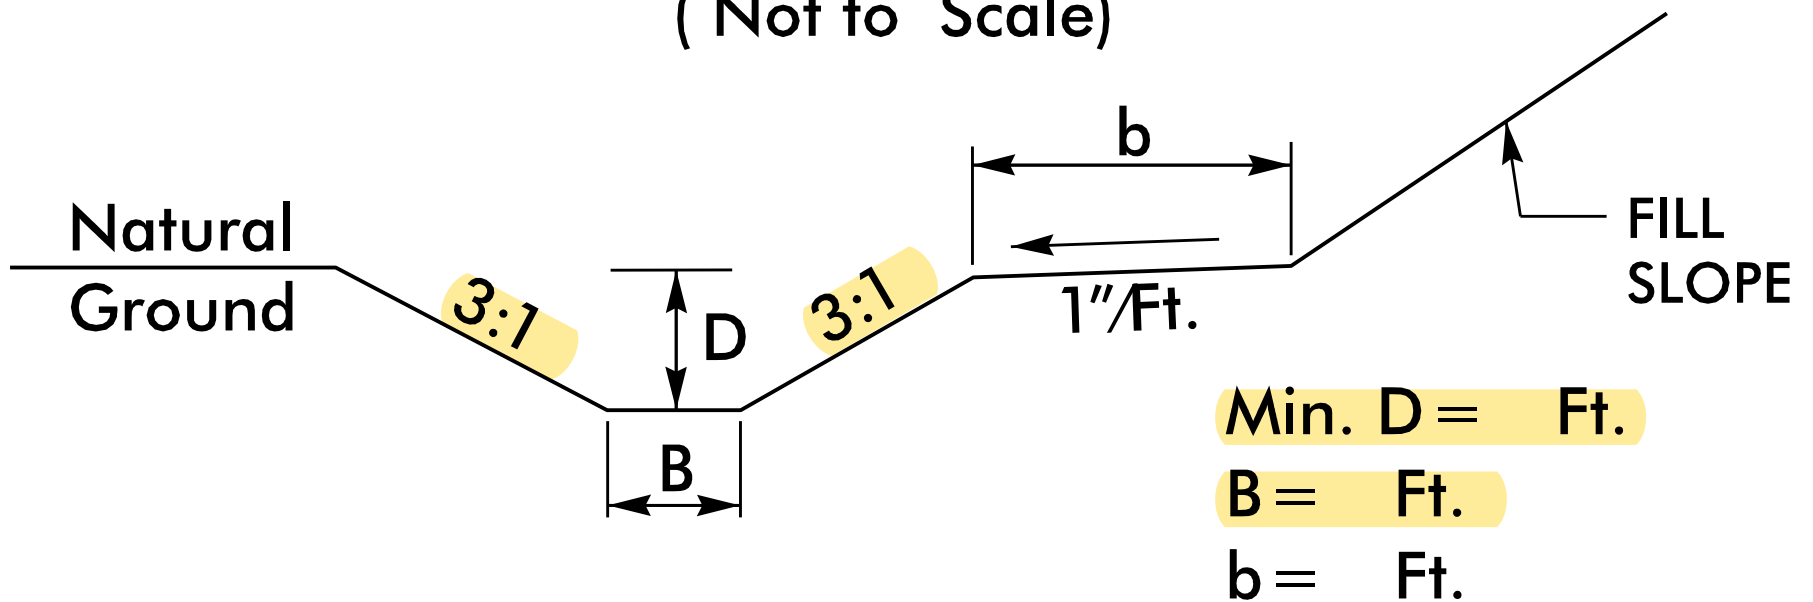

FROM STA. TO STA.