


R-3833 IREDELL COUNTY

SR 1100 (BRAWLEY SCHOOL ROAD)

PROJECT
BREAKDOWN
MAP

PROJECT SCHEDULES AND COSTS ARE ACCURATE AS OF DATE SHOWN.

R-3833

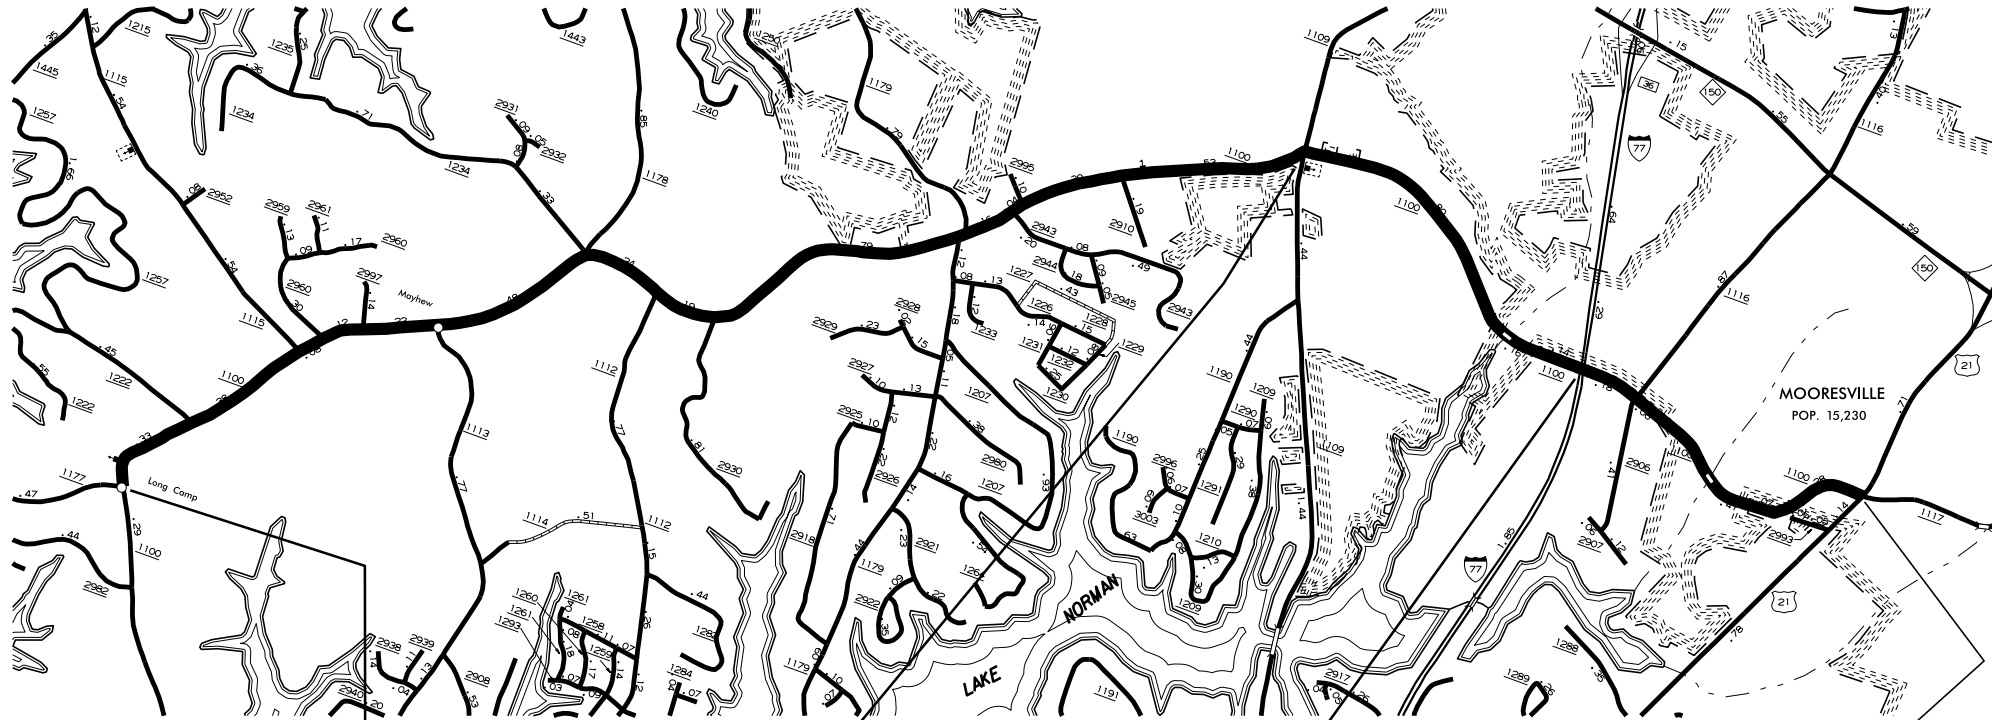

I.D. NO. / D.S.R. NO.	COMPLETE R-3833 A	COMPLETE R-3833 B	R-3833 C
WBS	34554	34554	34554
PROJECT ENGINEER	B. TAYLOR	B. TAYLOR	J. MOORE
PROJECT DESCRIPTION	SR 1177 (CHUCKWOOD ROAD) TO SR 1109 (CENTRE CHURCH ROAD)	SR 1109 (CENTRE CHURCH ROAD) TO I-77	I-77 TO US 21
COUNTY / DIVISION	IREDELL / DIV. 12	IREDELL / DIV. 12	IREDELL / DIV. 12
LENGTH	3.9 MI	1.1 MI	0.9 MI
TYPE OF CONTRACT	TURNKEY	TURNKEY	TURNKEY
REMARKS		INCLUDES I-77 INTERCHANGE	
BEGIN R/W ACQUISITION (T.J.P.)	2-06	5-06	FY 18
BEGIN R/W ACQUISITION (PRODUCTION)			
PROPOSED LETTING (T.J.P.)	9-08	10-09	FY 20
PROPOSED LETTING (PRODUCTION)			
EST. COMP. DATE (T.J.P.)	8-12	10-13	
ESTIMATED R/W / UTILITY COST	\$ 35,600,000	\$ 21,100,000	\$ 5,200,000
ESTIMATED CONSTRUCTION COST	\$ 29,500,000	\$ 28,000,000	\$ 3,700,000

