


TYPICAL SECTION No. 10A

10 LANE DIVIDED (27' MEDIAN WITH JERSEY BARRIER)
WITH PAVED SHOULDERS

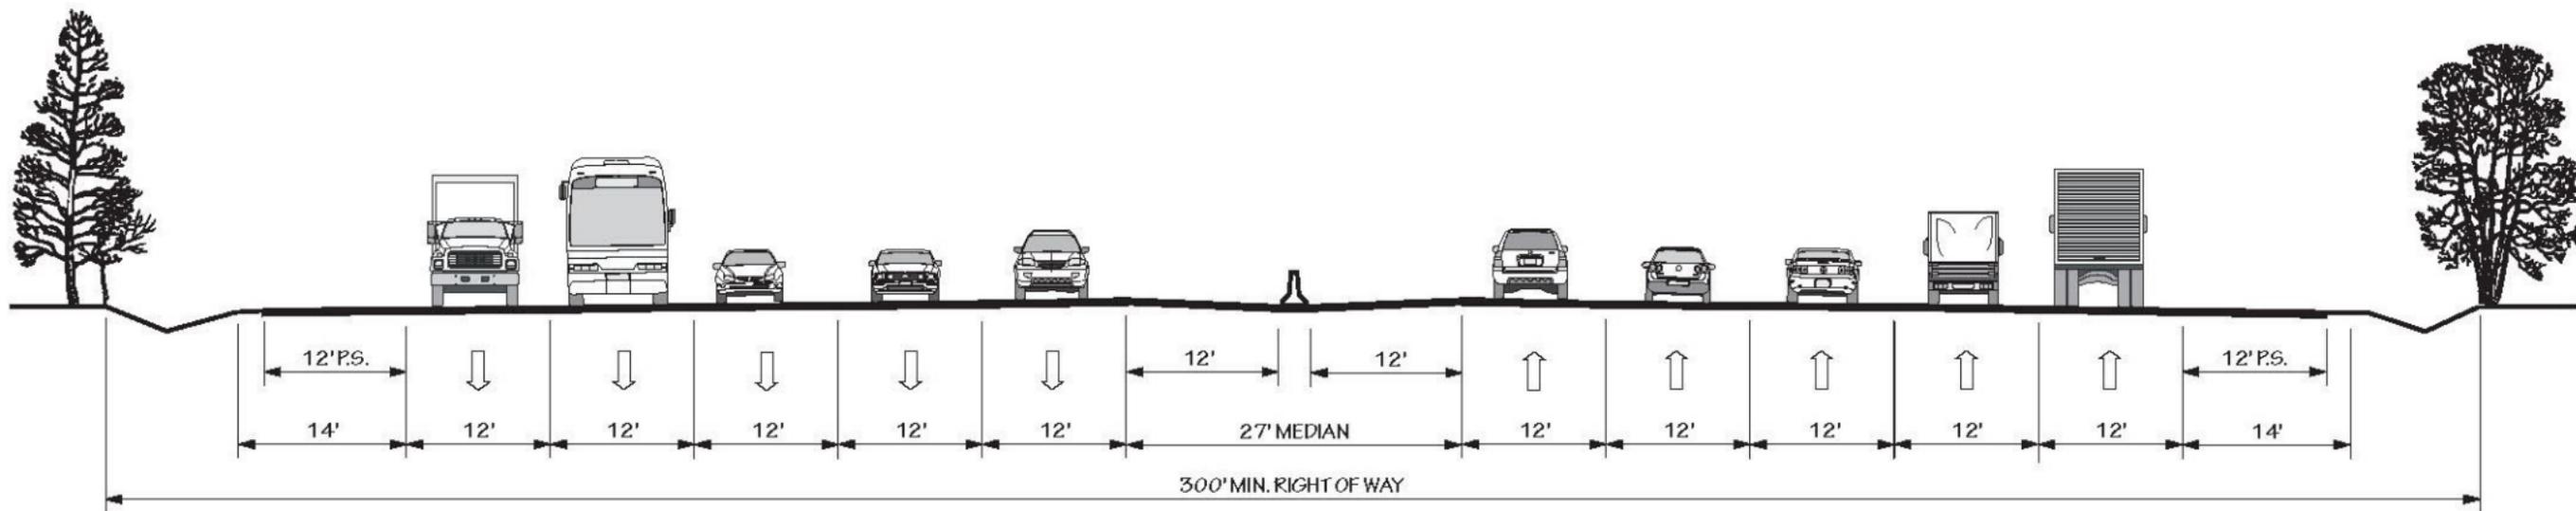

POSTED SPEED 55-70 MPH