


TYPICAL SECTION No. 10B

10 LANE FREEWAY (8 GENERAL PURPOSE LANES, 2 MANAGED LANES, AND 27' MEDIAN WITH JERSEY BARRIER) WITH PAVED SHOULDERS

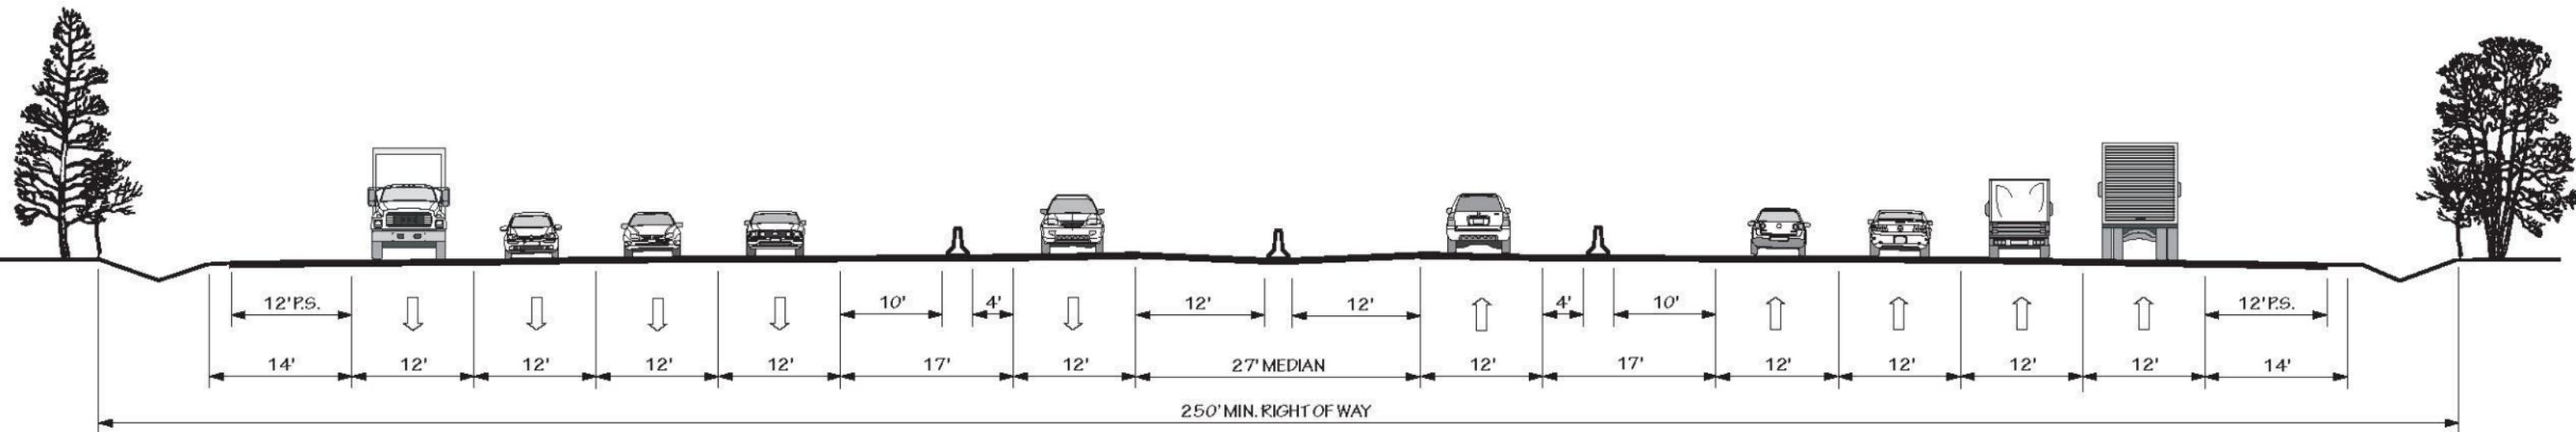

POSTED SPEED 55-70 MPH