


TYPICAL SECTION No. 10C

10 LANE FREEWAY (6 GENERAL PURPOSE LANES, 4 MANAGED LANES, AND 27' MEDIAN WITH JERSEY BARRIER) WITH PAVED SHOULDERS

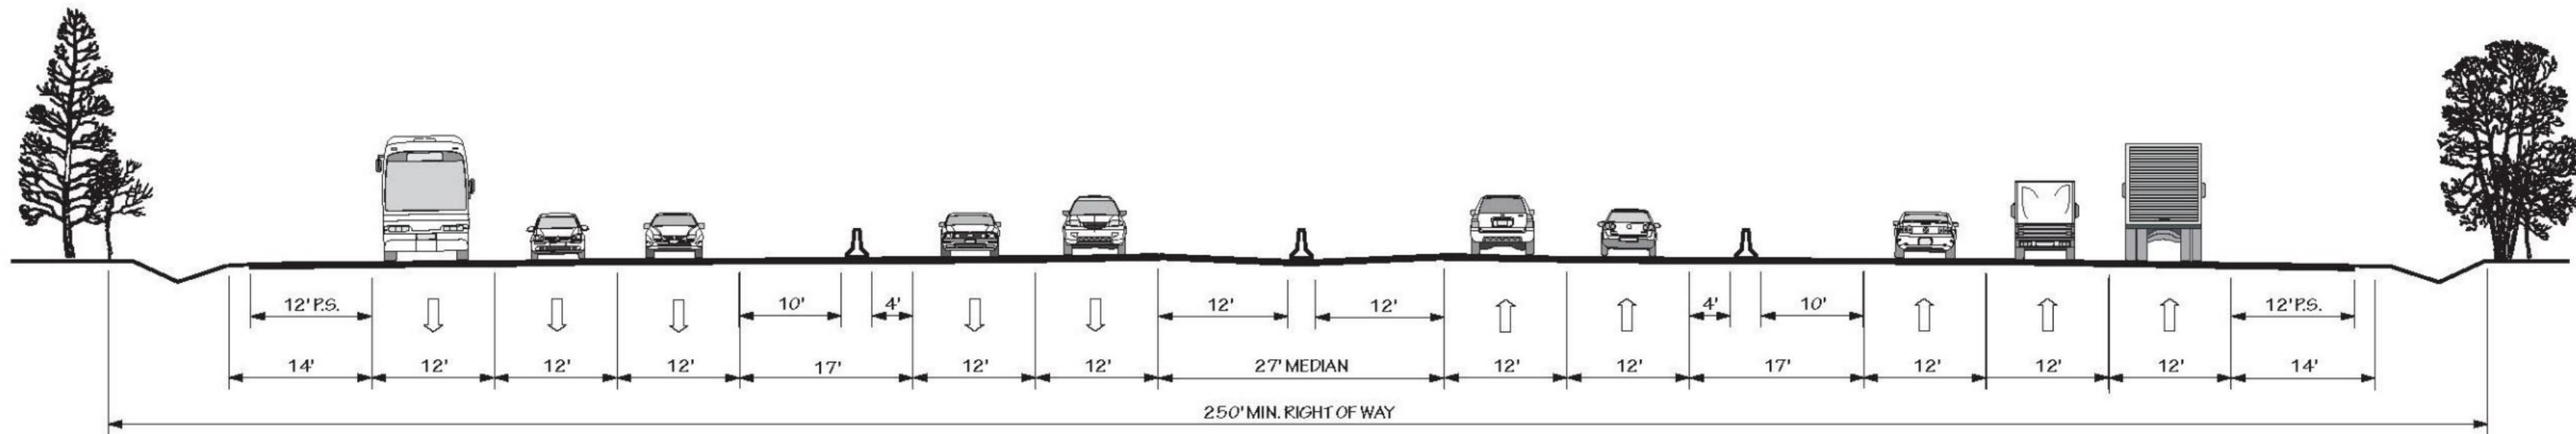

POSTED SPEED 55-70 MPH