


TYPICAL SECTION No. 4E

4 LANE DIVIDED (17'-6" RAISED MEDIAN) WITH
PAVED SHOULDERS AND SIDEWALKS

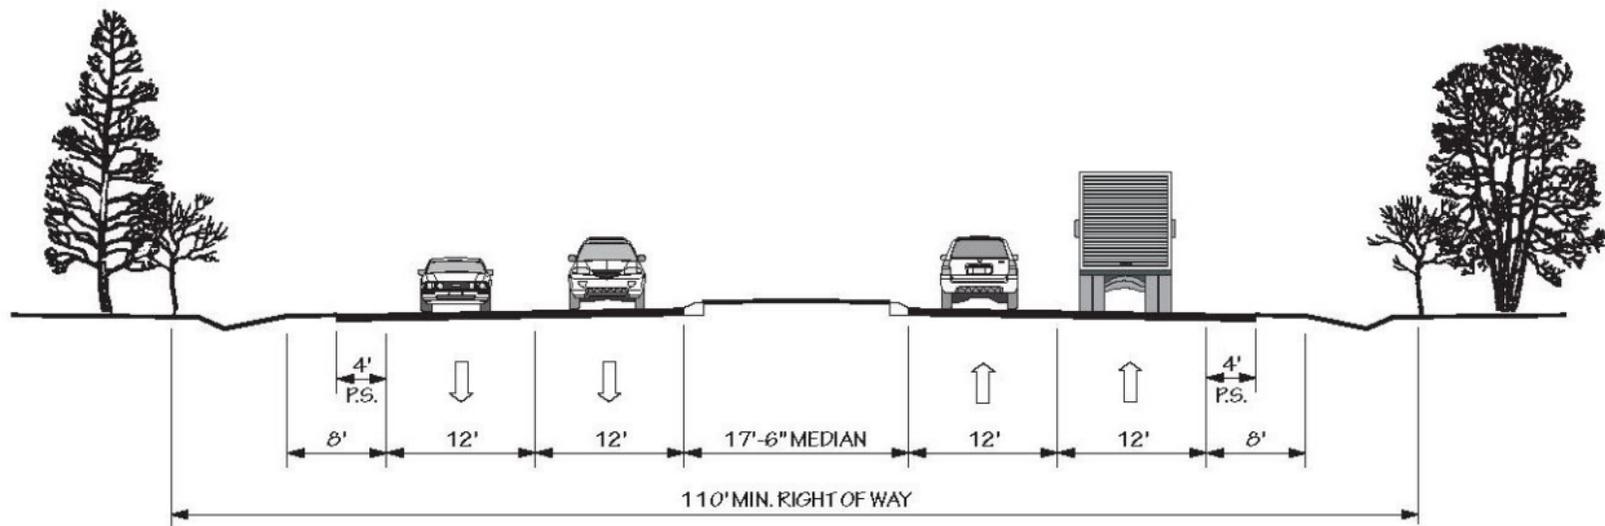

POSTED SPEED 35-55 MPH