


TYPICAL SECTION No. 6D

6 LANE FREEWAY (4 GENERAL PURPOSE LANES, 2 MANAGED LANES, AND 27' MEDIAN WITH JERSEY BARRIER) WITH PAVED SHOULDERS

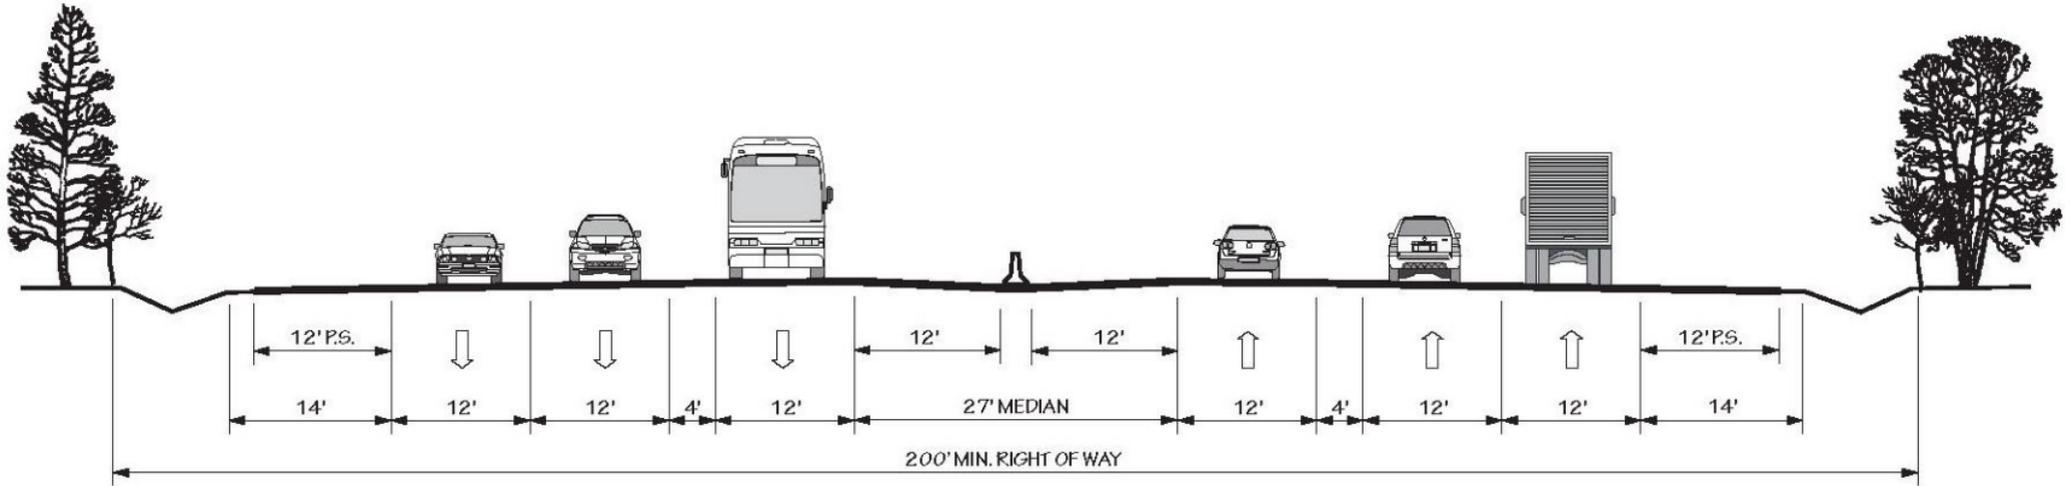

POSTED SPEED 55-70 MPH