


TYPICAL SECTION No. 8E

8 LANE FREEWAY (4 GENERAL PURPOSE LANES, 4 MANAGED LANES, AND 27' MEDIAN WITH JERSEY BARRIER) WITH PAVED SHOULDERS

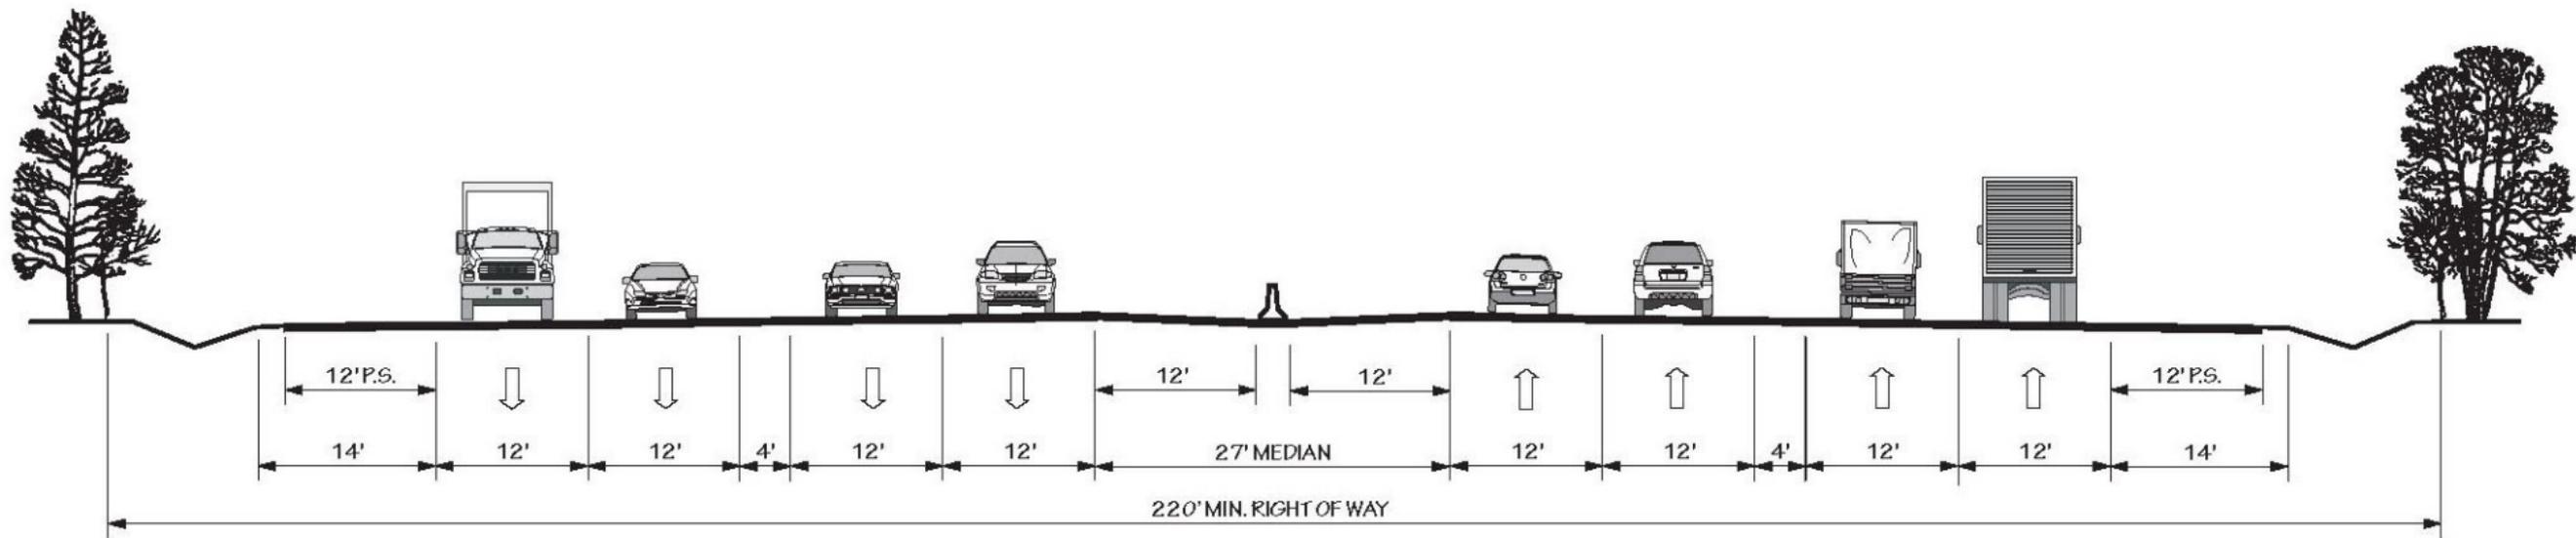

POSTED SPEED 55-70 MPH