


U-2553 SURRY COUNTY

MT. AIRY – SOUTH STREET

PROJECT
BREAKDOWN
MAP

PROJECT SCHEDULES AND COSTS ARE ACCURATE AS OF DATE SHOWN

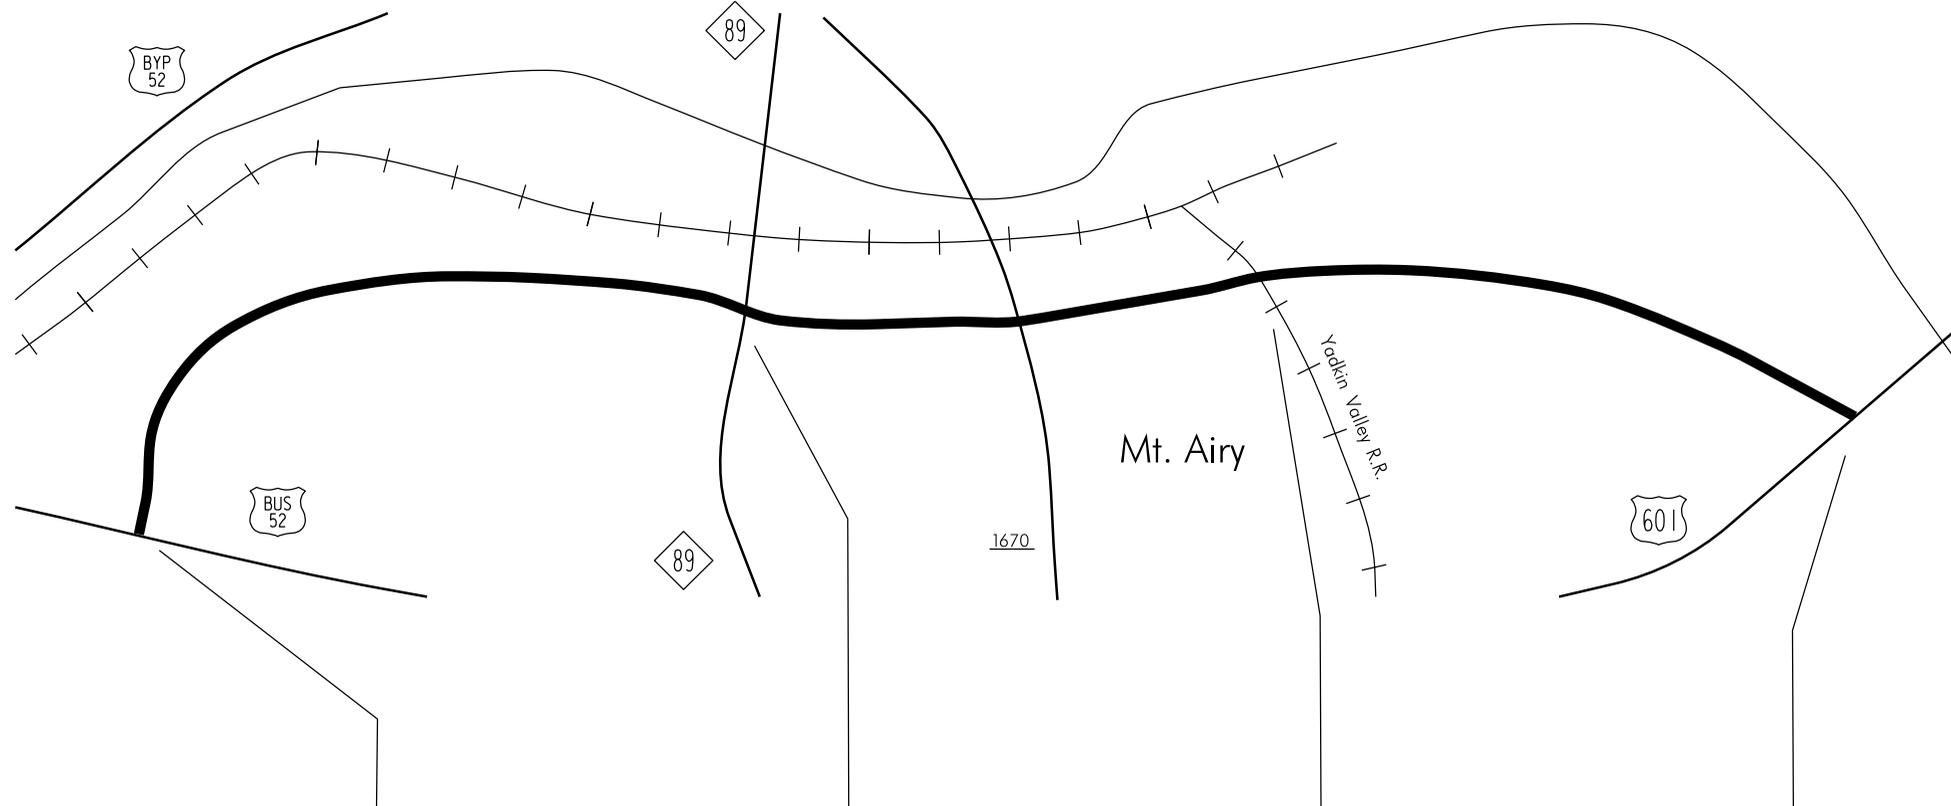

U-2553

I.D. NO. / D.S.R. NO.	U-2553 A	U-2553 B	U-2553 C
STATE PROJECT NO. (P.E.)			
PROJECT ENGINEER	WALLS	WALLS	WALLS
PROJECT DESCRIPTION	US 601 TO NC 89	NC 89 TO YADKIN VALLEY RAILROAD	YADKIN VALLEY RAILROAD TO US 52 BUS. (LEBANON STREET)
COUNTY / DIVISION	SURRY COUNTY / DIV. 11	SURRY COUNTY / DIV. 11	SURRY COUNTY / DIV. 11
LENGTH	0.8 Miles	0.6 Miles	0.7 Miles
TYPE OF CONTRACT			
REMARKS	R/W UNDER U-2553 FOR A, B & C		
BEGIN R/W ACQUISITION (T.I.P.)		PY	
BEGIN R/W ACQUISITION (PRODUCTION)			
PROPOSED LETTING (T.I.P.)	PY	PY	PY
PROPOSED LETTING (PRODUCTION)			
EST. COMP. DATE (T.I.P.)			
ESTIMATED R/W COST		\$ 4,200,000	
ESTIMATED CONSTRUCTION COST	\$ 2,600,000	\$ 275,000	\$ 2,900,000



CONSULT THE APPROPRIATE DESIGN STATUS REPORT FOR CURRENT SCHEDULE AND COSTS.

UPDATED - 8/18/08