



PLAN VIEW

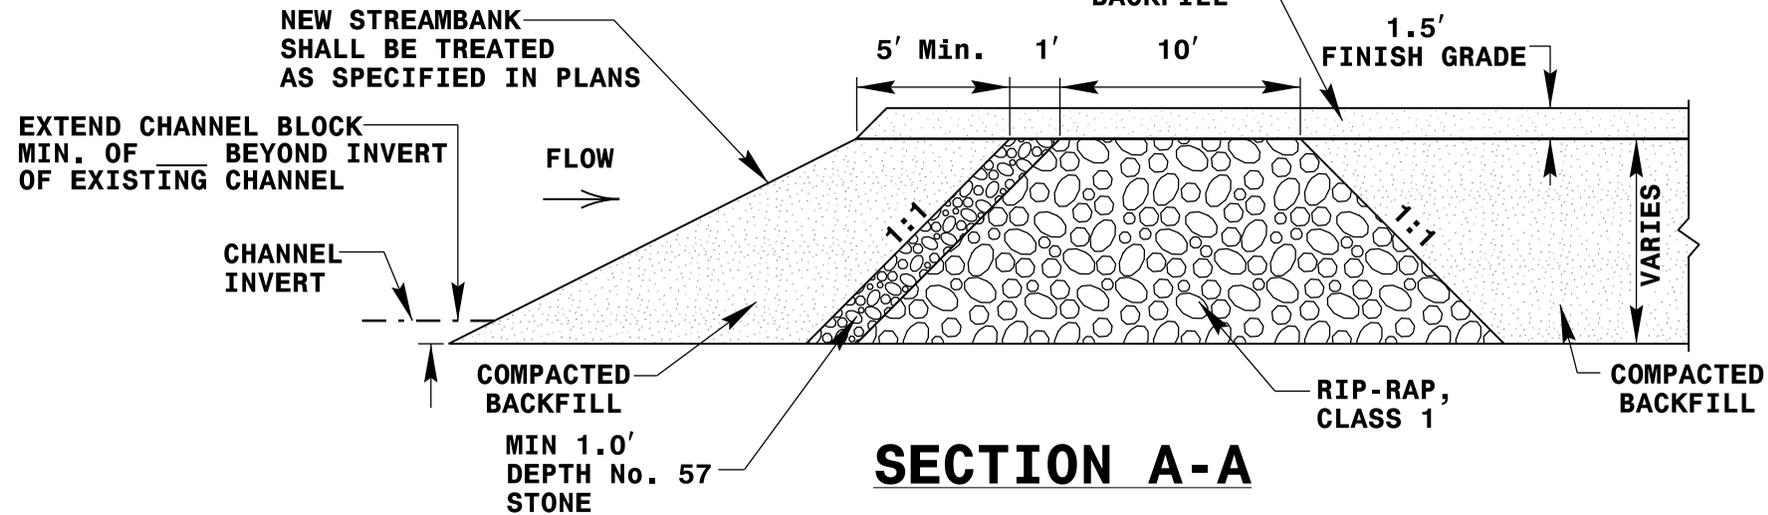

SECTION A-A

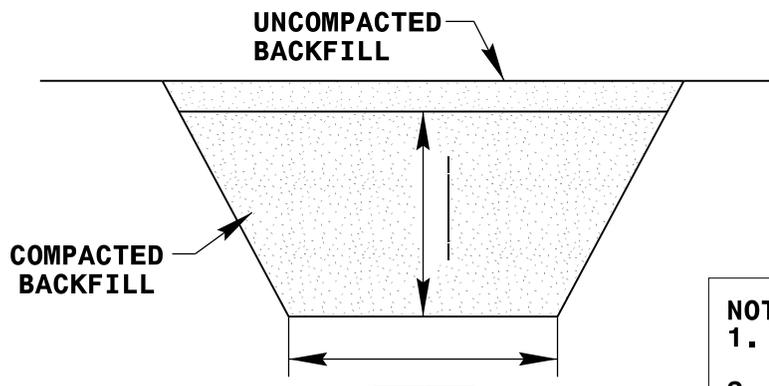

SECTION B-B

CHANNEL BLOCK
NOT TO SCALE

- NOTES:**
1. CHANNEL BLOCK SHALL BE INSTALLED IN ACCORDANCE WITH THE PROJECT SPECIFICATIONS.
 2. BLOCK SHOULD BE INSTALLED AT THE INTERFACE BETWEEN EXISTING CHANNEL AND PROPOSED CHANNEL.
 3. BOTTOM OF BLOCK SHOULD BE A MINIMUM OF ___ BELOW THE INVERT OF THE EXISTING CHANNEL.
 4. BLOCK SHOULD EXTEND A MINIMUM OF ___ BEYOND THE LIMITS OF THE EXISTING STREAM CHANNEL.
 5. INSTALL EROSION CONTROL MATTING AND SEED IN ACCORDANCE WITH THE PROJECT SPECIFICATIONS IMMEDIATELY AFTER GRADING.
 6. COMPACT BACKFILL TO EXTENT POSSIBLE OR AT THE DIRECTION OF THE ENGINEER.