




**PLAN VIEW**

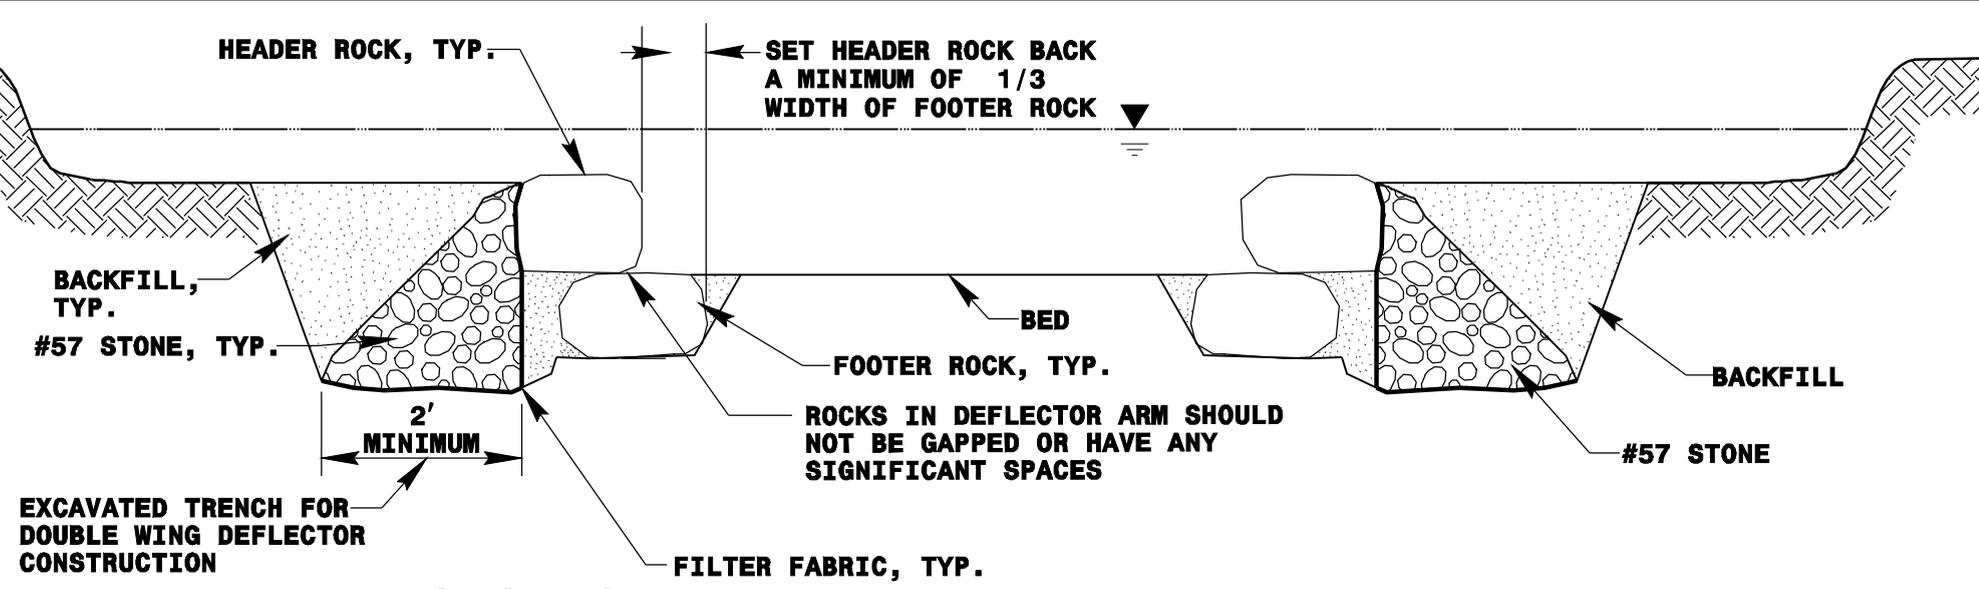

**SECTION A-A**

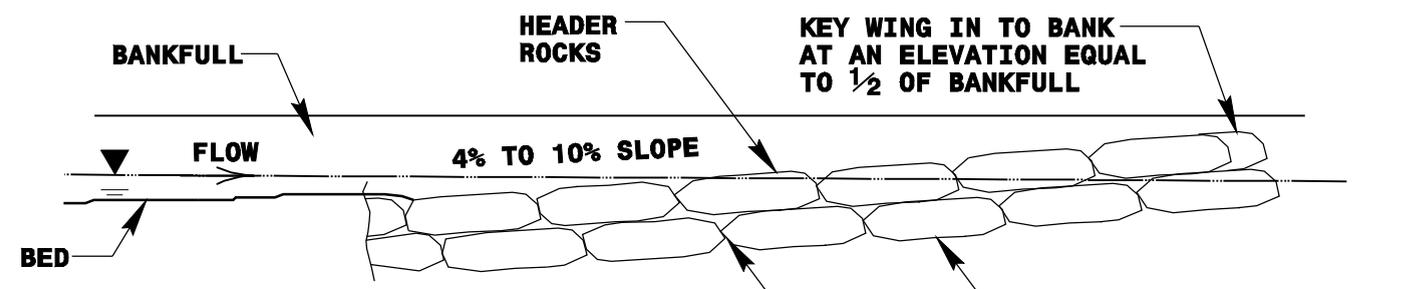

**SECTION B-B**

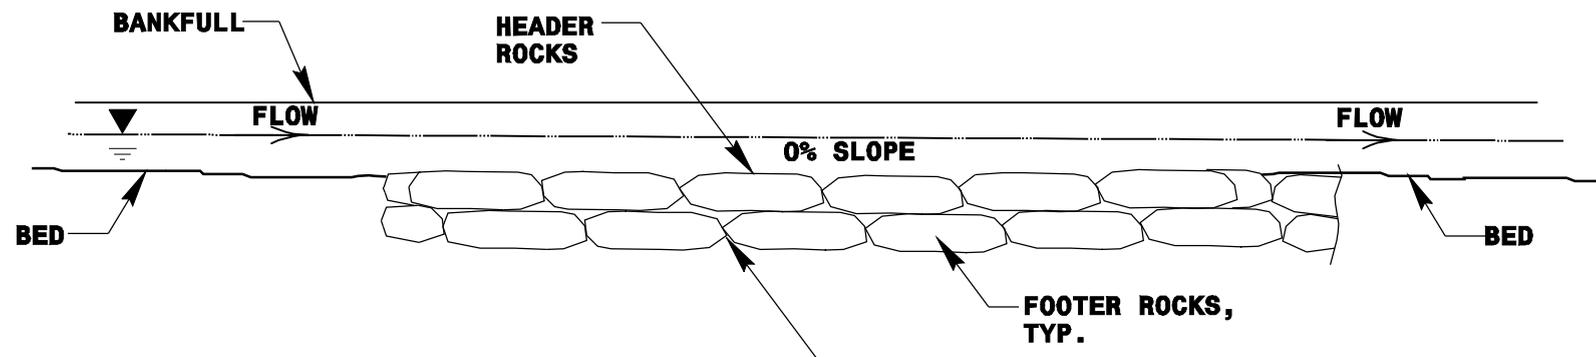

**SECTIONS C-C & D-D**

AT DOWNSTREAM END OF BOTH WINGS, KEY WING IN TO BANK A MINIMUM OF  $\frac{1}{2}$  AT AN ELEVATION EQUAL TO  $\frac{1}{2}$  OF BANKFULL

STATION	BOULDER DIMENSIONS (FT)		
	HEIGHT	LENGTH	WIDTH

**DOUBLE WING DEFLECTOR DETAIL**

NOT TO SCALE

- NOTES:**
1. CLASS "A" STONE CAN BE USED TO REDUCE VOIDS BETWEEN HEADERS AND FOOTERS.
  2. COMPACT BACKFILL TO EXTENT POSSIBLE OR AT THE DIRECTION OF THE ENGINEER.