



**PLAN VIEW**

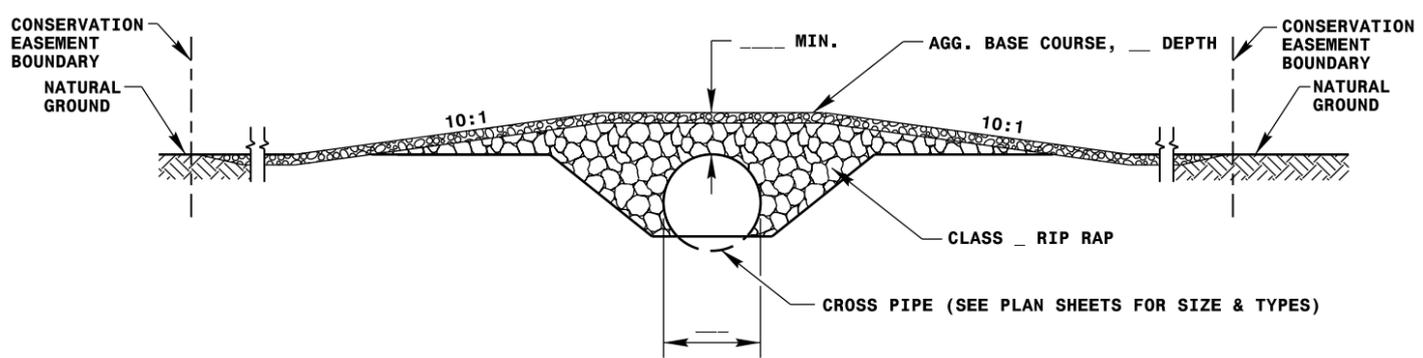


**SECTION A-A**

**STREAM CROSSING DETAIL - TYPE I**  
NOT TO SCALE

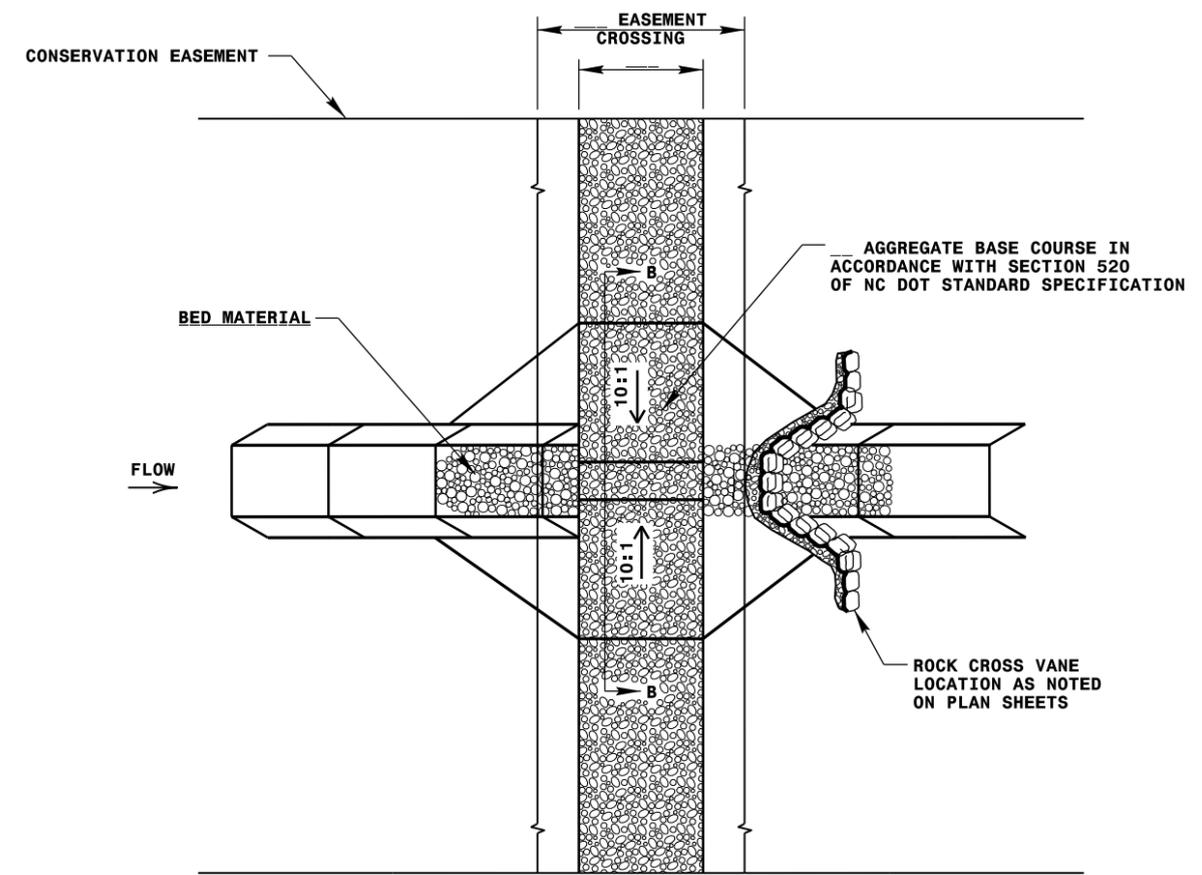

**PLAN VIEW**

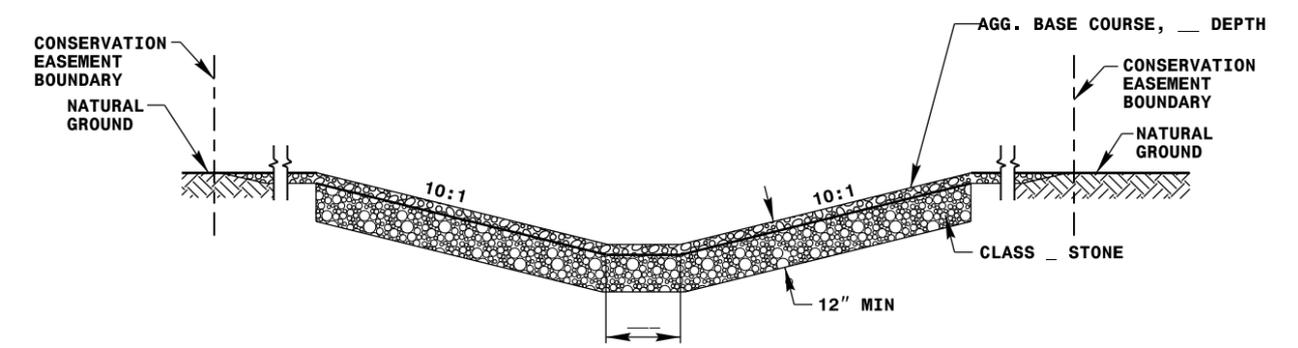

**SECTION B-B**

**STREAM CROSSING DETAIL - TYPE II**  
NOT TO SCALE

**NOTE:**  
1. BURY 20% OF PIPE DIAMETER UP TO 48" PIPE, AND BURY 1' OF PIPE FOR DIAMETERS ABOVE 48".