



**PLAN VIEW**

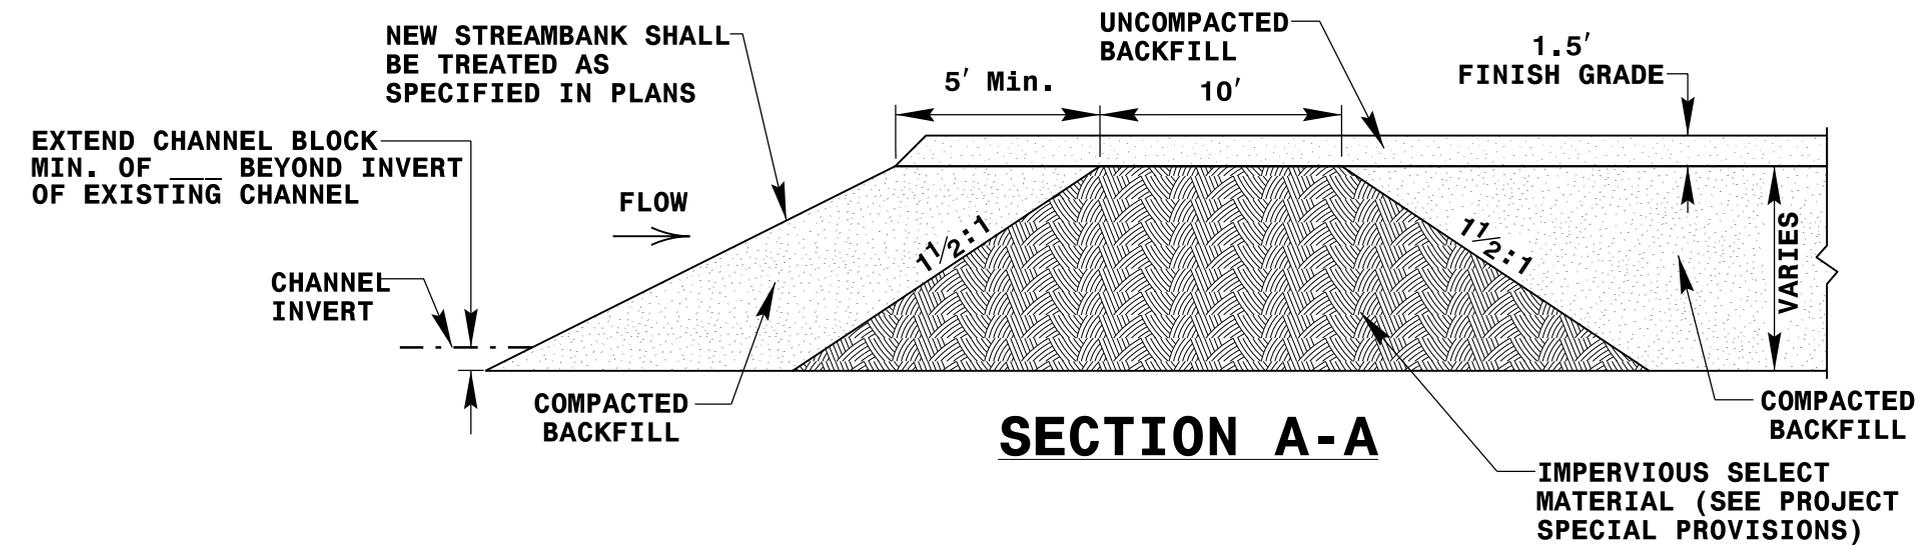

**SECTION A-A**

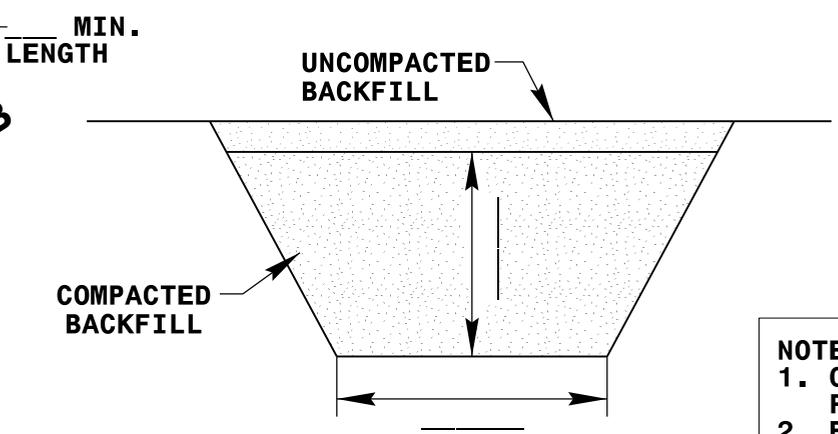

**SECTION B-B**

**STREAM PLUG**  
NOT TO SCALE

- NOTES:**
1. CHANNEL BLOCK SHALL BE INSTALLED IN ACCORDANCE WITH THE PROJECT SPECIFICATIONS.
  2. BLOCK SHOULD BE INSTALLED AT THE INTERFACE BETWEEN EXISTING CHANNEL AND PROPOSED CHANNEL.
  3. BOTTOM OF BLOCK SHOULD BE A MINIMUM OF \_\_\_ BELOW THE INVERT OF THE EXISTING CHANNEL.
  4. BLOCK SHOULD EXTEND A MINIMUM OF \_\_\_ BEYOND THE LIMITS OF THE EXISTING STREAM CHANNEL.
  5. INSTALL EROSION CONTROL MATTING AND SEED IN ACCORDANCE WITH THE PROJECT SPECIFICATIONS IMMEDIATELY AFTER GRADING.
  6. COMPACT BACKFILL TO EXTENT POSSIBLE OR AT THE DIRECTION OF THE ENGINEER.