



PLAN VIEW

STATION	BOULDER DIMENSIONS (FT)		
	HEIGHT	LENGTH	WIDTH
-----	----	----	----
-----	----	----	----
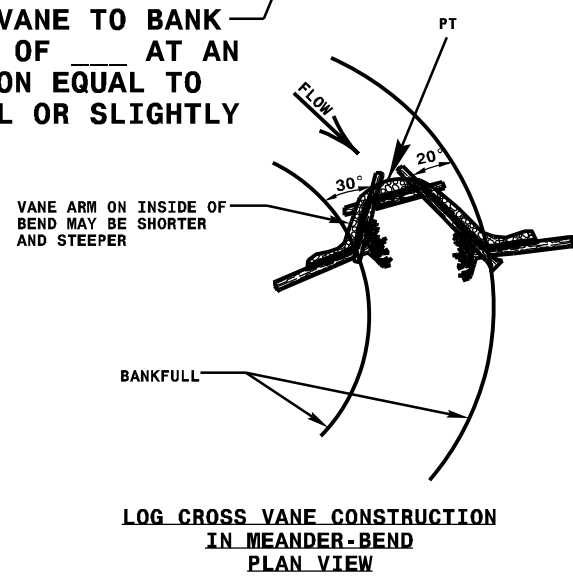


LOG CROSS VANE DETAIL

NOT TO SCALE

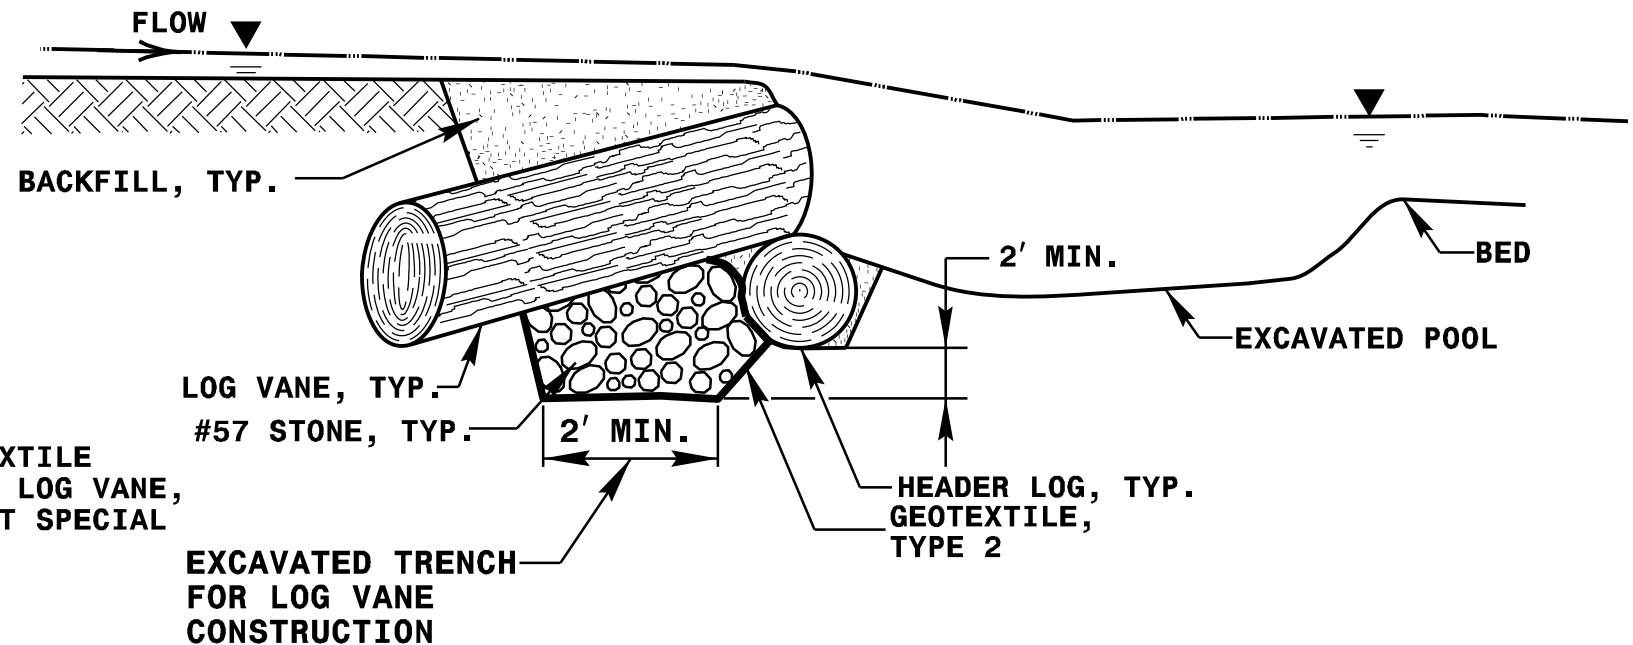

SECTION A-A

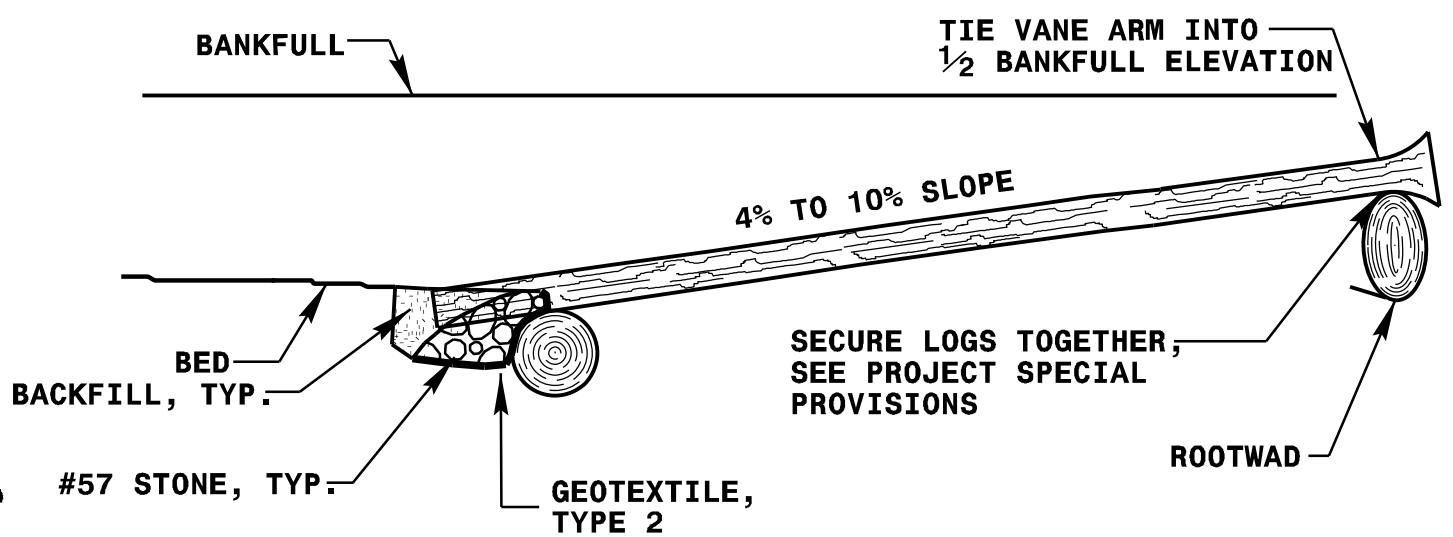

SECTION B-B

- NOTES:**
1. DEEPEST PART OF POOL TO BE IN LINE WITH WHERE VANE ARM TIES INTO BANKFULL.
 2. DO NOT EXCAVATE POOL TOO CLOSE TO OR BELOW FOOTER BOULDERS.
 3. CLASS "A" STONE CAN BE USED TO REDUCE VOIDS BETWEEN HEADERS AND FOOTERS.
 4. COMPACT BACKFILL TO EXTENT POSSIBLE OR AT THE DIRECTION OF THE ENGINEER.
 5. POOL DEPTH SHOULD BE 2 TO 3 TIMES BANKFULL DEPTH.