



PLAN VIEW

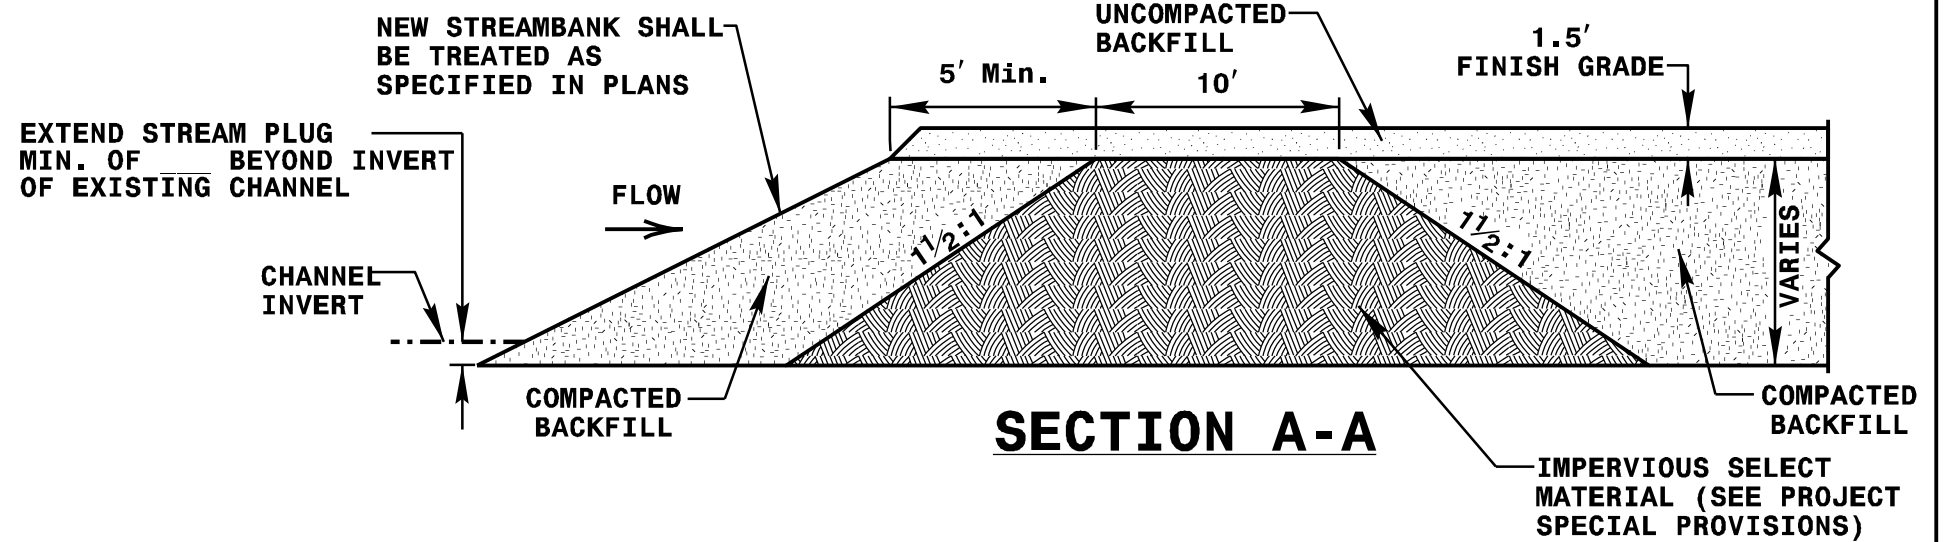

SECTION A-A

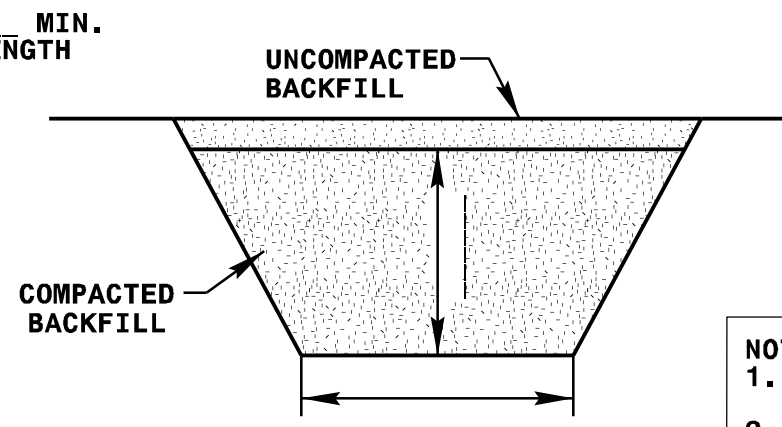

SECTION B-B

STREAM PLUG

NOT TO SCALE

NOTES:

1. STREAM PLUG SHALL BE INSTALLED IN ACCORDANCE WITH THE PROJECT SPECIFICATIONS.
2. PLUG SHOULD BE INSTALLED AT THE INTERFACE BETWEEN EXISTING CHANNEL AND PROPOSED CHANNEL.
3. BOTTOM OF PLUG SHOULD BE A MINIMUM OF ____ BELOW THE INVERT OF THE EXISTING CHANNEL.
4. PLUG SHOULD EXTEND A MINIMUM OF ____ BEYOND THE LIMITS OF THE EXISTING STREAM CHANNEL.
5. INSTALL EROSION CONTROL MATTING AND SEED IN ACCORDANCE WITH THE PROJECT SPECIFICATIONS IMMEDIATELY AFTER GRADING.
6. COMPACT BACKFILL TO EXTENT POSSIBLE OR AT THE DIRECTION OF THE ENGINEER.