


**MSE WALL WITH SRW UNITS - TYPICAL SECTION**


\*SEE COPING DETAILS AND PLANS FOR FINISHED GRADE OR END BENT SLOPE DETAILS.  
 \*\*SEE MSE RETAINING WALLS PROVISION AND IF APPLICABLE, MSE WALL NOTES FOR EMBEDMENT AND REINFORCEMENT LENGTH REQUIREMENTS.

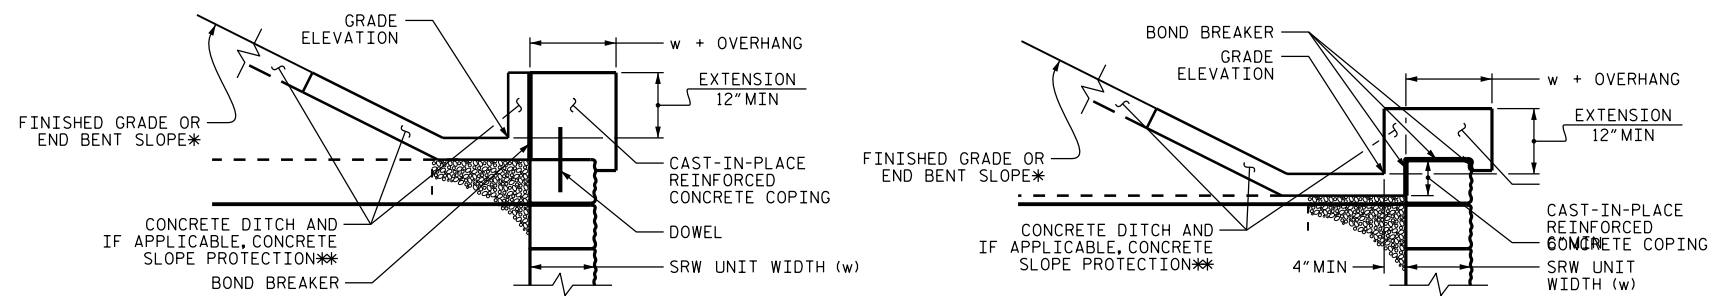

**COPING DETAILS**

AT THE CONTRACTOR'S OPTION, CONNECT COPING TO SRW UNITS WITH DOWELS OR EXTEND COPING DOWN BACK OF SRW UNITS.  
 \*SEE PLANS FOR FINISHED GRADE OR END BENT SLOPE DETAILS.  
 \*\*SEE CONCRETE DITCH BEHIND WALL DETAILS.

**PRELIMINARY PLANS**  
 DO NOT USE FOR CONSTRUCTION



**NORTH CAROLINA**  
 DEPARTMENT OF TRANSPORTATION  
 DIVISION OF HIGHWAYS

**GEOTECHNICAL**  
 ENGINEERING UNIT

STD CELL Wall\_MSE\_SRWUnits\_Slope

**MSE WALL WITH**  
**SRW UNITS AND BACK SLOPE -**  
**TYPICAL & COPING DETAILS**