


CURB RAMP AND EXISTING SIDEWALK WITH GRASS STRIP

STATE OF NORTH CAROLINA
DEPT. OF TRANSPORTATION
DIVISION OF HIGHWAYS
RALEIGH, N.C.


STATE OF NORTH CAROLINA
DEPT. OF TRANSPORTATION
DIVISION OF HIGHWAYS
RALEIGH, N.C.

EXISTING CURB AND GUTTER
CURB RAMP
ENGLISH DETAIL DRAWING FOR


ENGLISH DETAIL DRAWING FOR
CURB RAMP
EXISTING CURB AND GUTTER

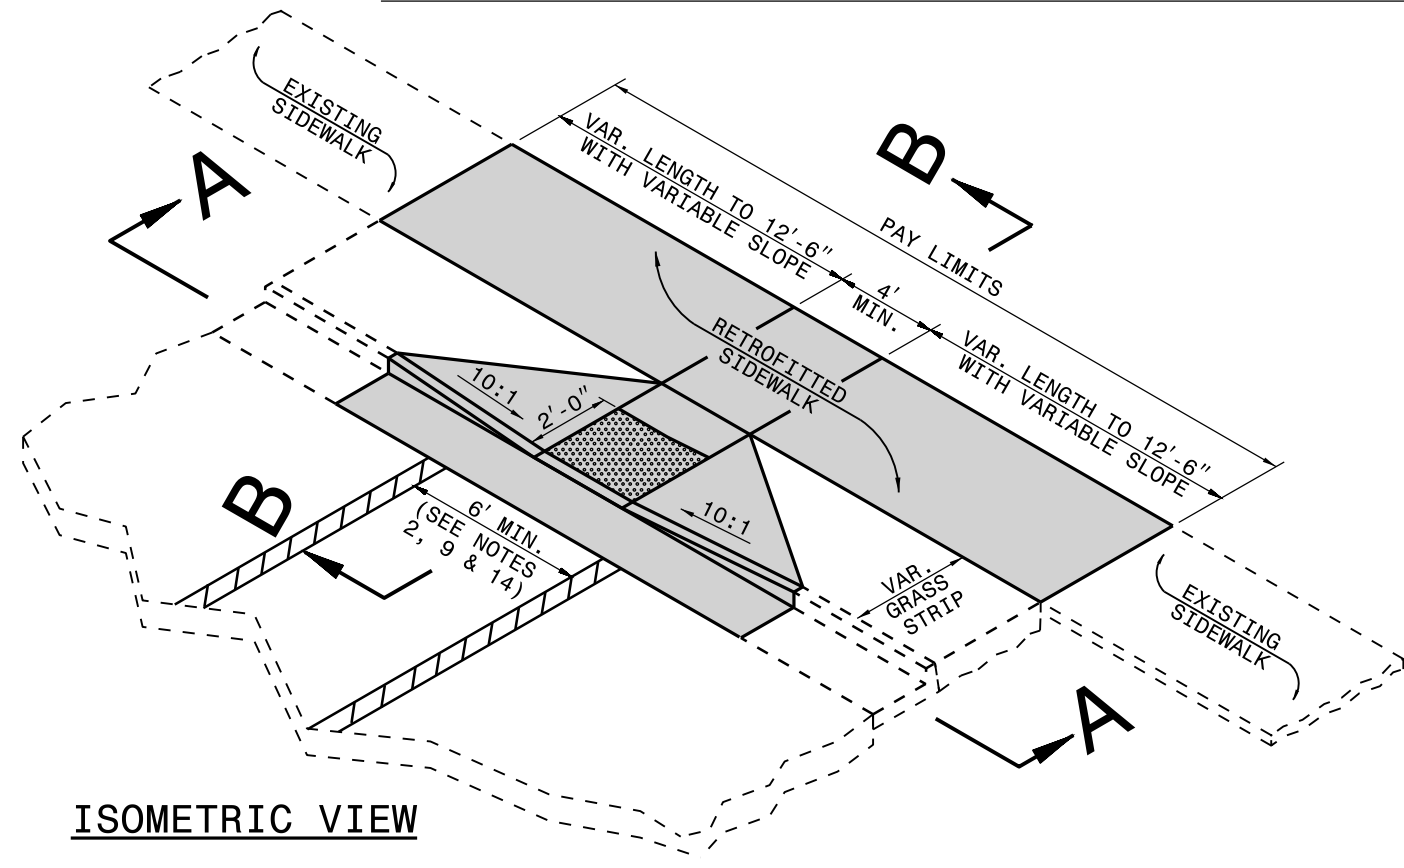


ISOMETRIC VIEW

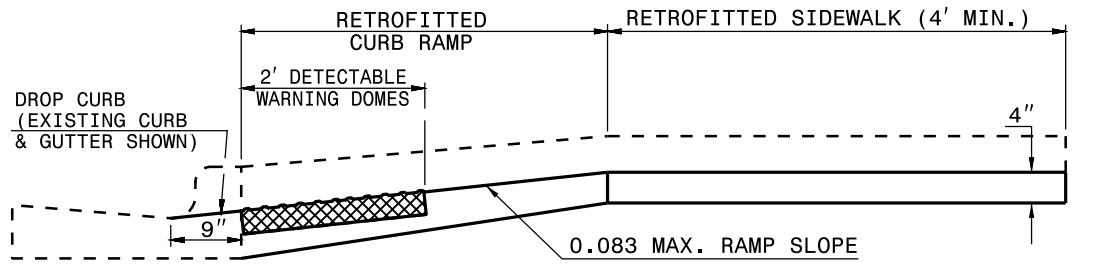

SECTION B-B


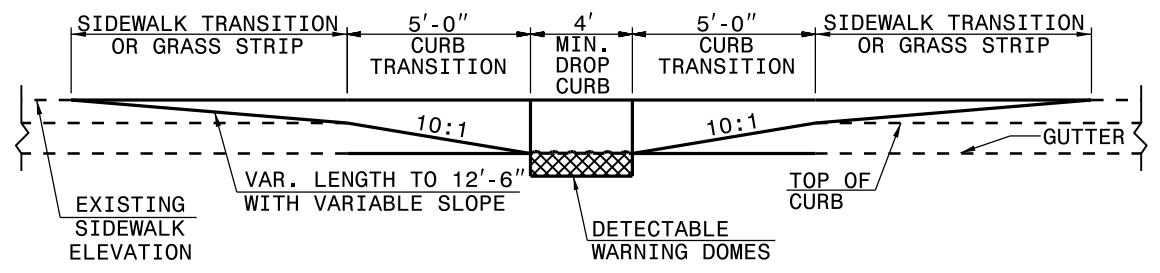


SECTION A-A

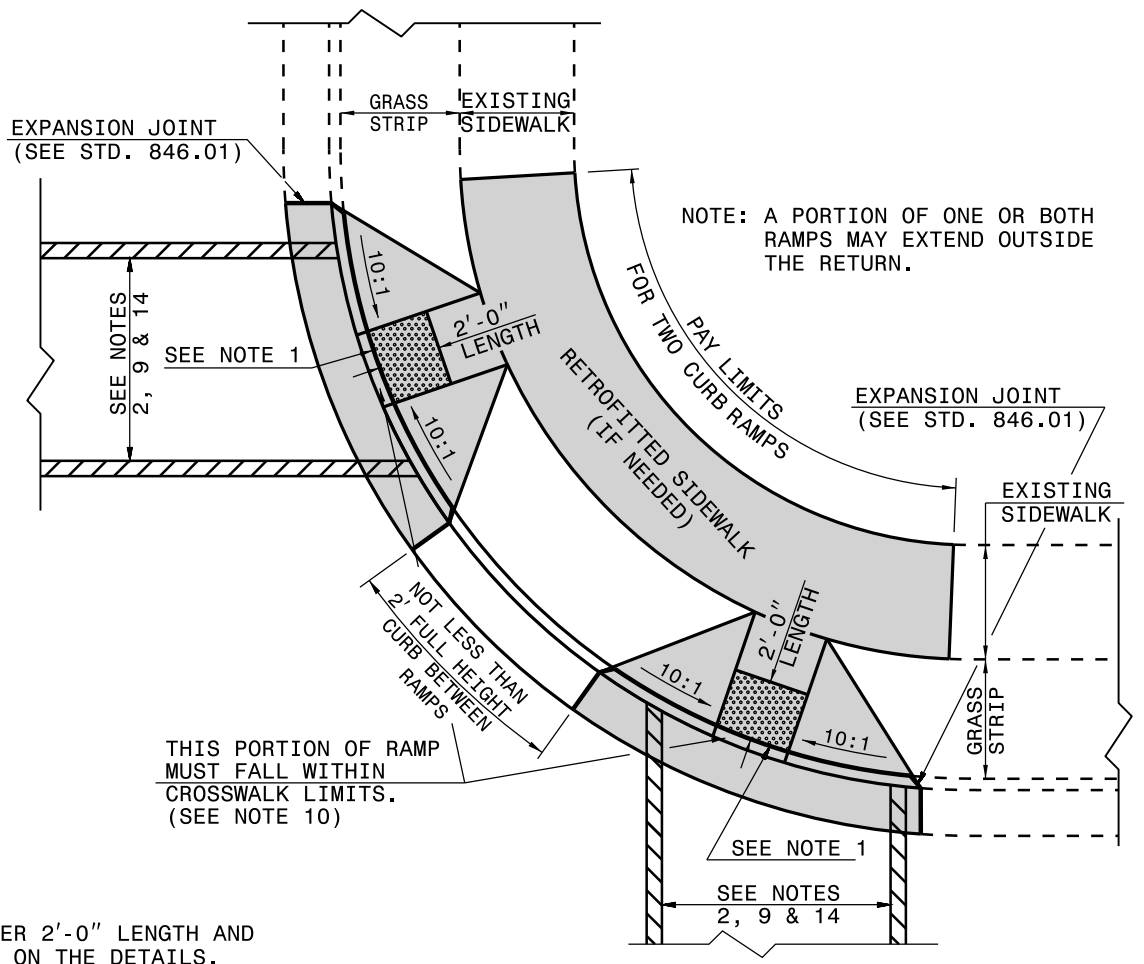

PLAN VIEW

■ PAY LIMITS OF RETROFIT CURB RAMP

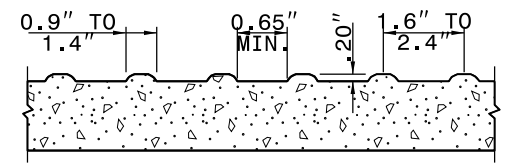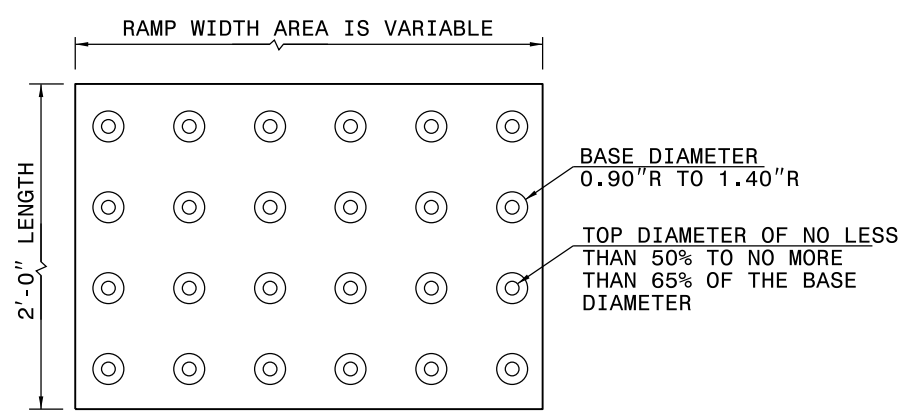

DETECTABLE WARNING DOMES

- NOTES:**
1. PLACE DETECTABLE WARNING DOMES TO COVER 2'-0" LENGTH AND FULL WIDTH OF THE RAMP FLOOR AS SHOWN ON THE DETAILS.
 2. OBTAIN VISIBLE CONTRAST WITH ADJOINING SURFACE, EITHER LIGHT-ON-DARK, OR DARK-ON-LIGHT SEQUENCE COVERING THE ENTIRE RAMP.

DUAL RAMPS
ANY RADII
(40" MIN. FLOOR WIDTH)