


**TYPICAL NORMAL CROWN SECTION**

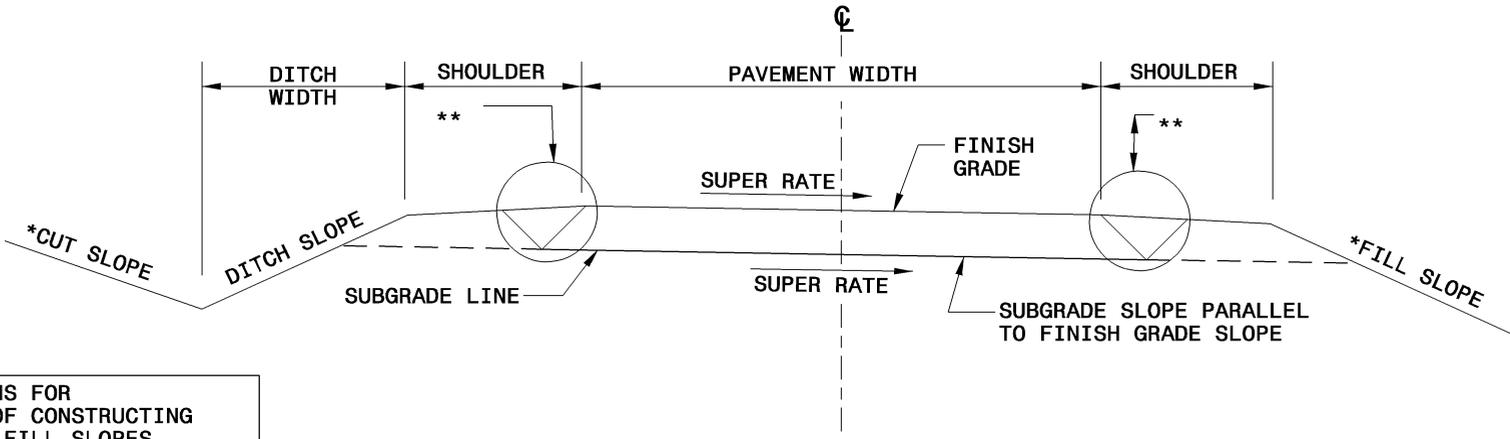

**TYPICAL SUPERELEVATED SECTION**

\*SEE PLANS FOR METHOD OF CONSTRUCTING CUT AND FILL SLOPES.

\*\* TRENCH OR GRADED SECTION. SEE PLANS.