



**PERSPECTIVE**

VIEW OF TYPICAL DAYLIGHTING AT INTERSECTION IN CUT AND FILL

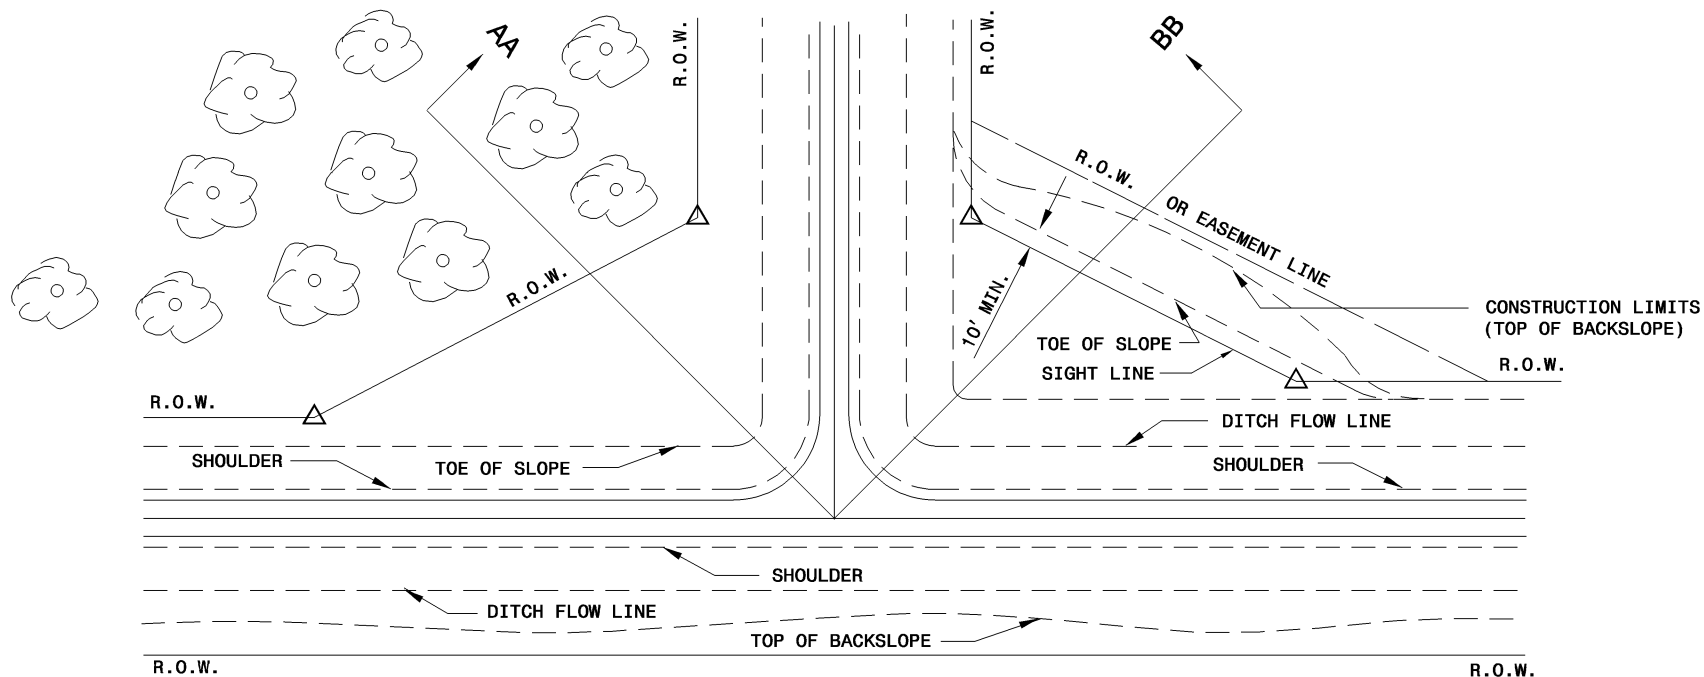

**PLAN**

ALL TREES, BRUSH & OBSTRUCTIONS TO BE REMOVED WITHIN R.O.W. (SEE PERSPECTIVE)

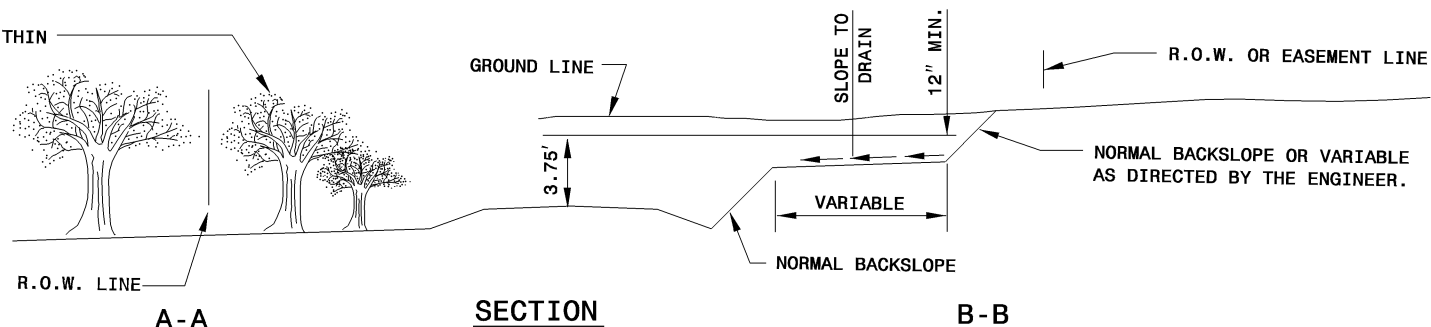

**SECTION**

**B-B**

**A-A**

7-06

7-06