
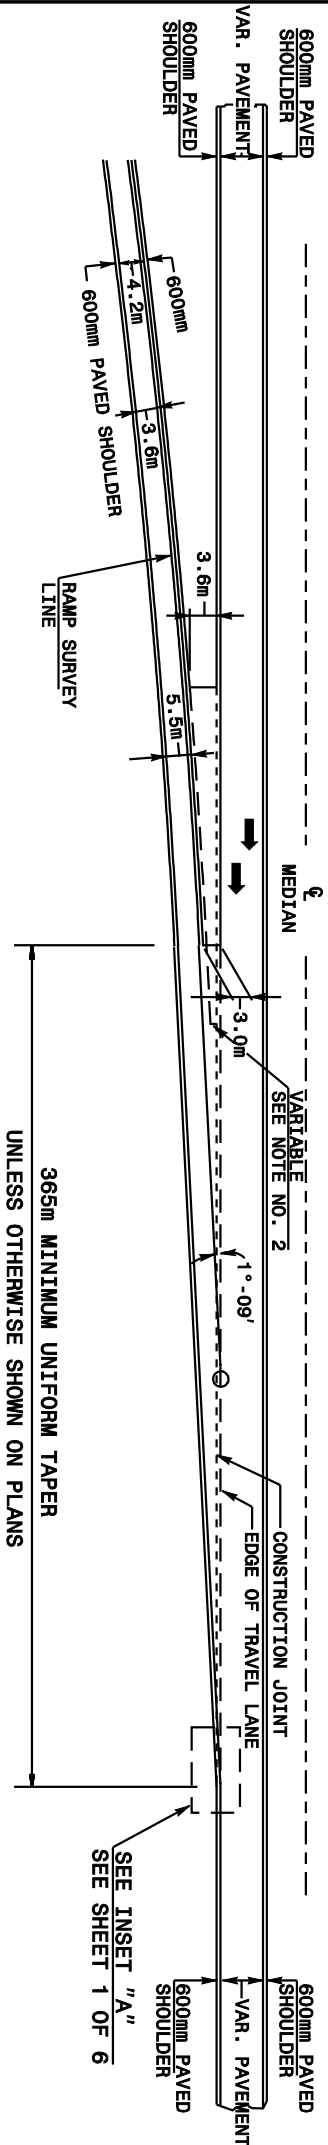


7-06

METRIC STANDARD DRAWING FOR
DECELERATION AND ACCELERATION LANES

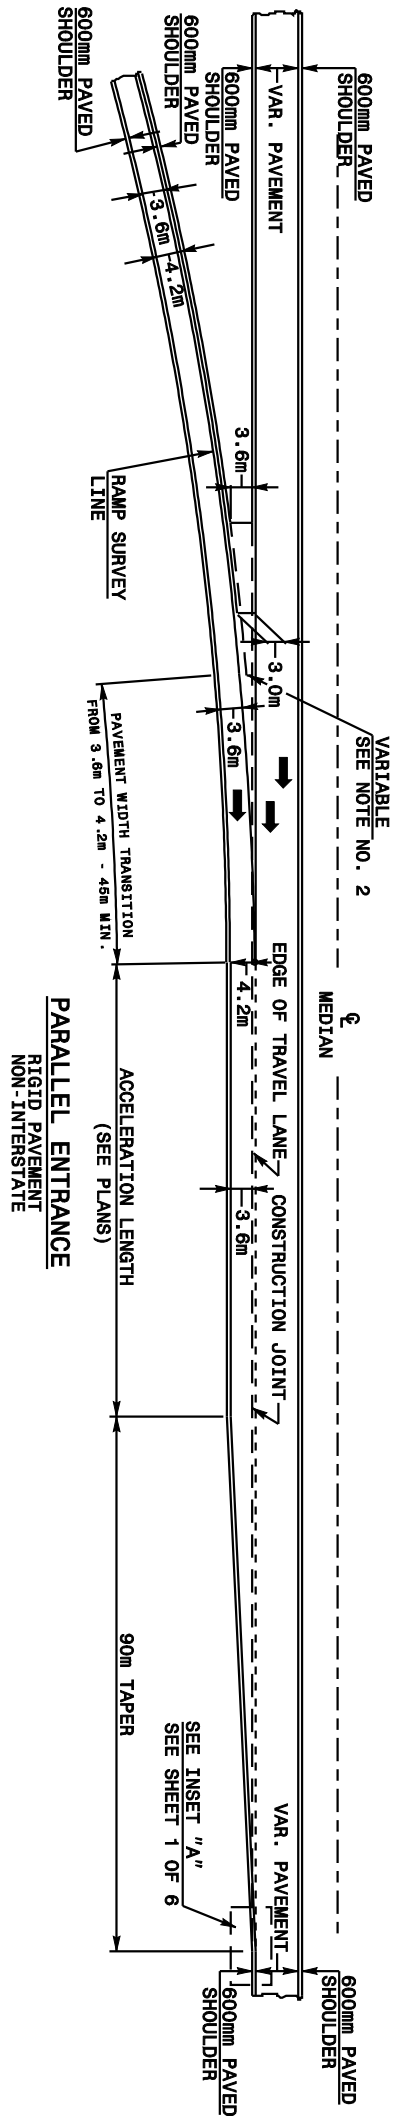

ANGULAR ENTRANCE
RIGID PAVEMENT
NON-INTERSTATE

GENERAL NOTES:

IF PAVEMENT IS PORTLAND CEMENT CONCRETE:

1. THE LONGITUDINAL AND TRANSVERSE CONSTRUCTION JOINTS WILL BE LOCATED AS DENOTED BY THE DASHED LINES.
2. FORM THE TRANSVERSE CONSTRUCTION JOINT IN LINE WITH THE NEAREST EXISTING TRANSVERSE CONTRACTION JOINT IN THE THROUGH LANE PAVEMENT. THE DISTANCE ALONG THIS CONSTRUCTION JOINT WILL BE NO LESS THAN 600mm AND NO GREATER THAN 1.2m.

Note:
This drawing is dimensioned in millimeters unless otherwise depicted within the drawing.

7-06

METRIC STANDARD DRAWING FOR
DECELERATION AND ACCELERATION LANES