



METHODS OF GRADING SIGHT
DISTANCE AT INTERSECTION
METRIC STANDARD DRAWING FOR

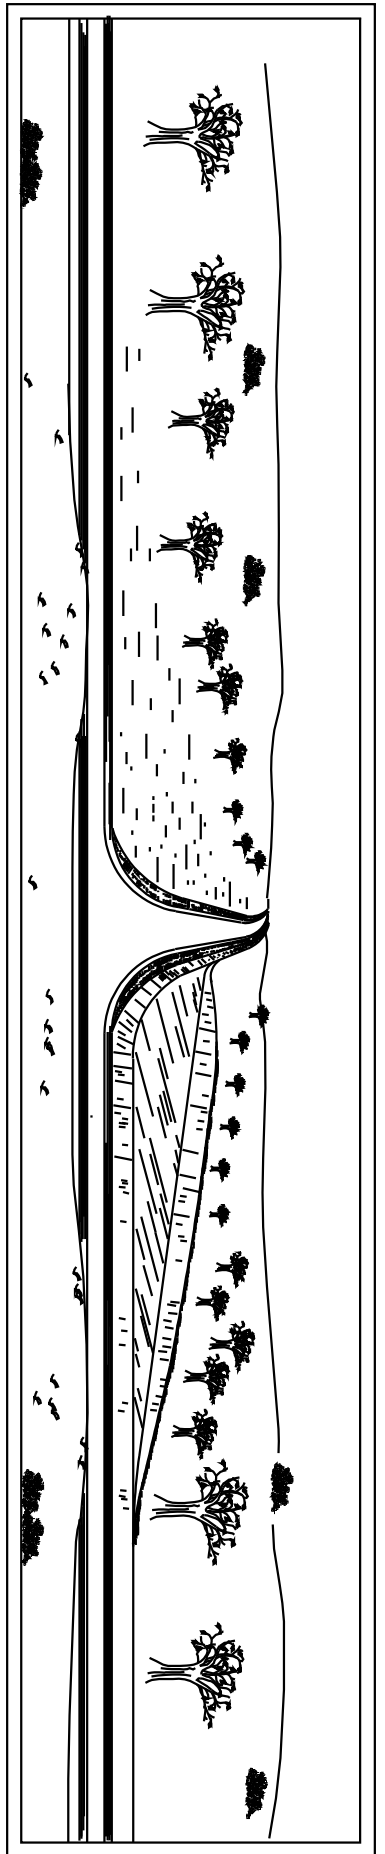


PERSPECTIVE

VIEW OF TYPICAL DAYLIGHTING AT INTERSECTION IN CUT AND FILL

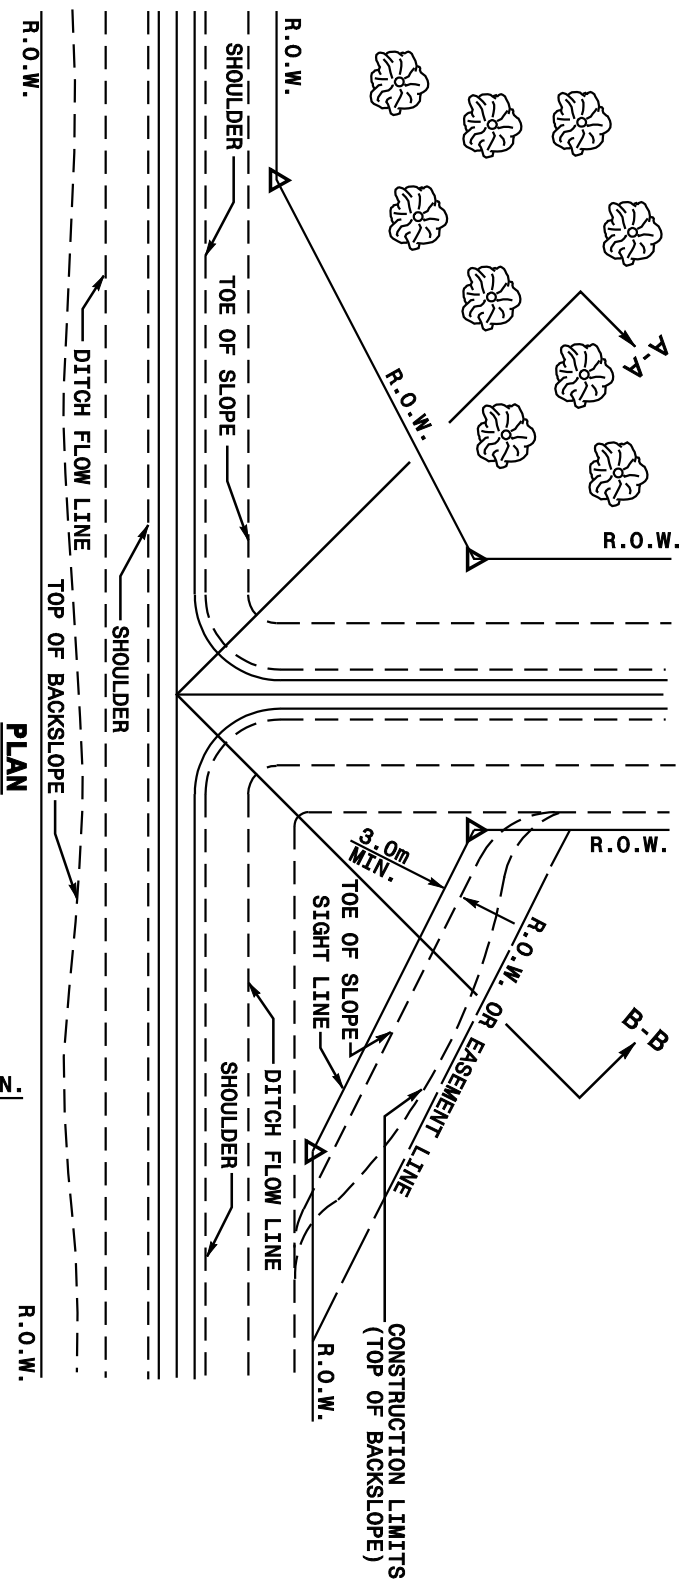

PLAN

ALL TREES, BRUSH & OBSTRUCTIONS TO BE
REMOVED WITHIN R.O.W. (SEE PERSPECTIVE)

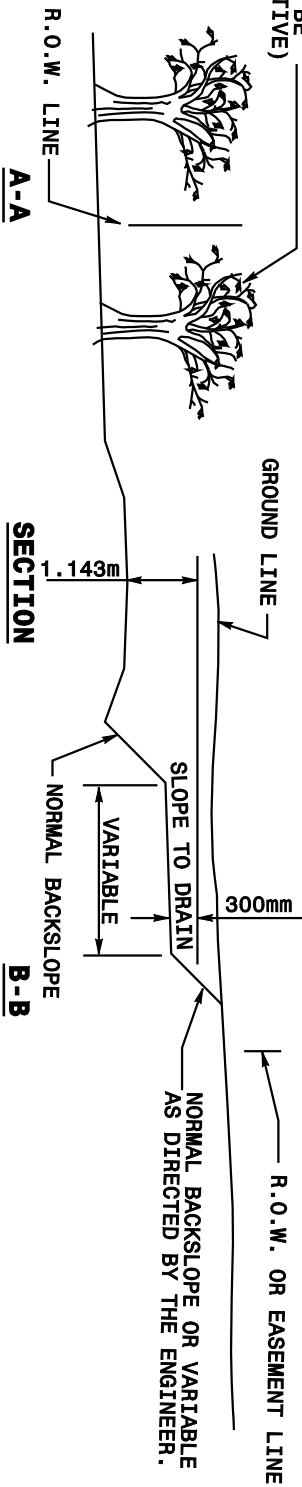

SECTION A-A

SECTION B-B

Note:
This drawing is dimensioned in
millimeters unless otherwise
depicted within the drawing.

METHODS OF GRADING SIGHT
DISTANCE AT INTERSECTION
METRIC STANDARD DRAWING FOR