


7-06

METRIC STANDARD DRAWING FOR  
**REINFORCED BRIDGE APPROACH FILLS**

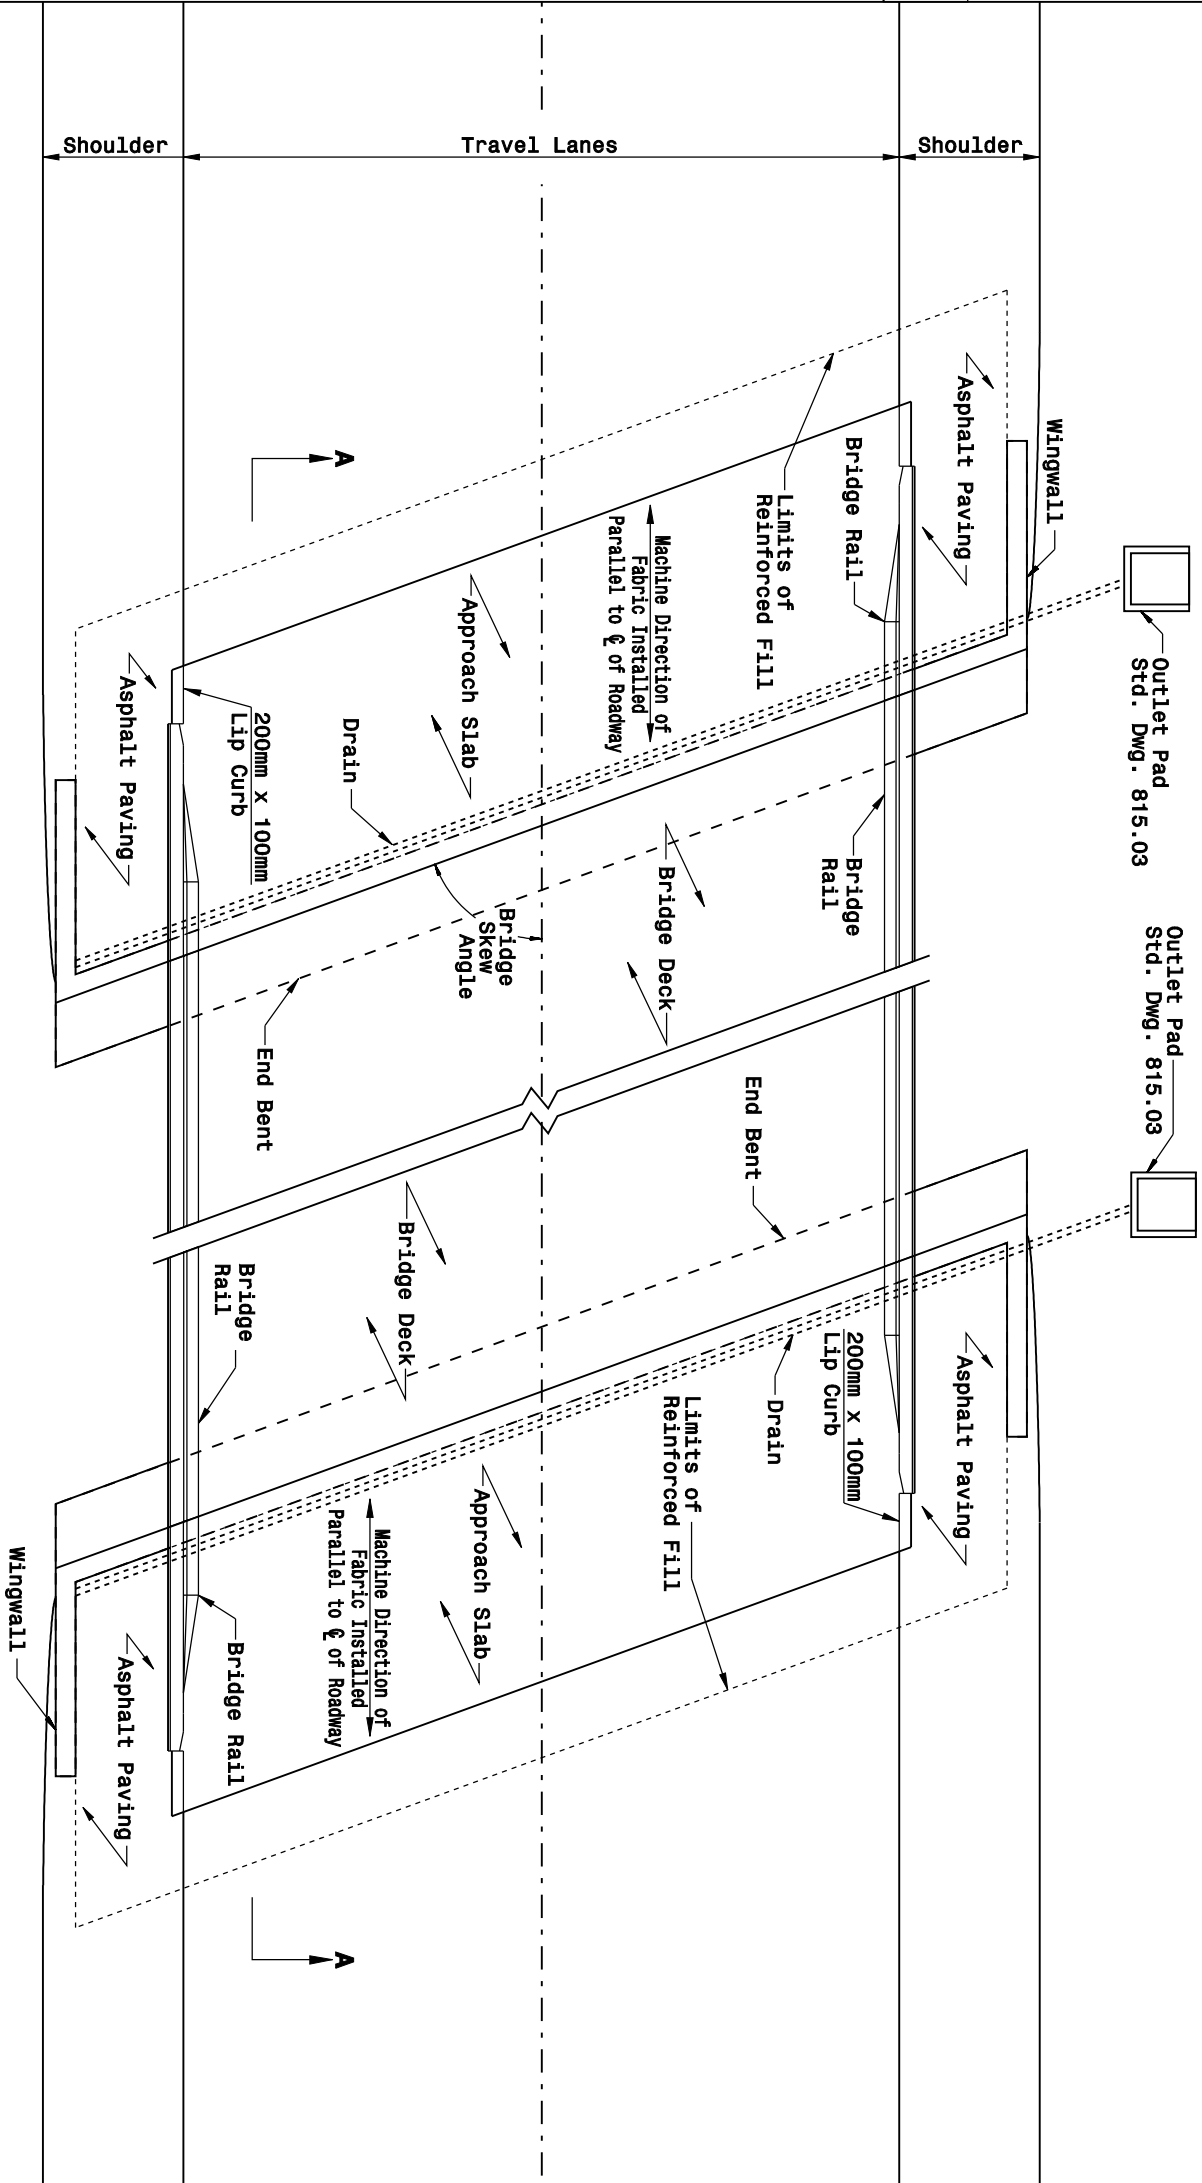

**PLAN VIEW**  
**4.57m MINIMUM APPROACH SLAB**

Note:  
This drawing is dimensioned in  
millimeters unless otherwise  
depicted within the drawing.

7-06

METRIC STANDARD DRAWING FOR  
**REINFORCED BRIDGE APPROACH FILLS**