


7-06


REINFORCED BRIDGE APPROACH FILLS

PRESTRESSED AND PLATE GIRDER BRIDGES
4.57m MINIMUM APPROACH SLAB


METRIC DETAIL DRAWING FOR

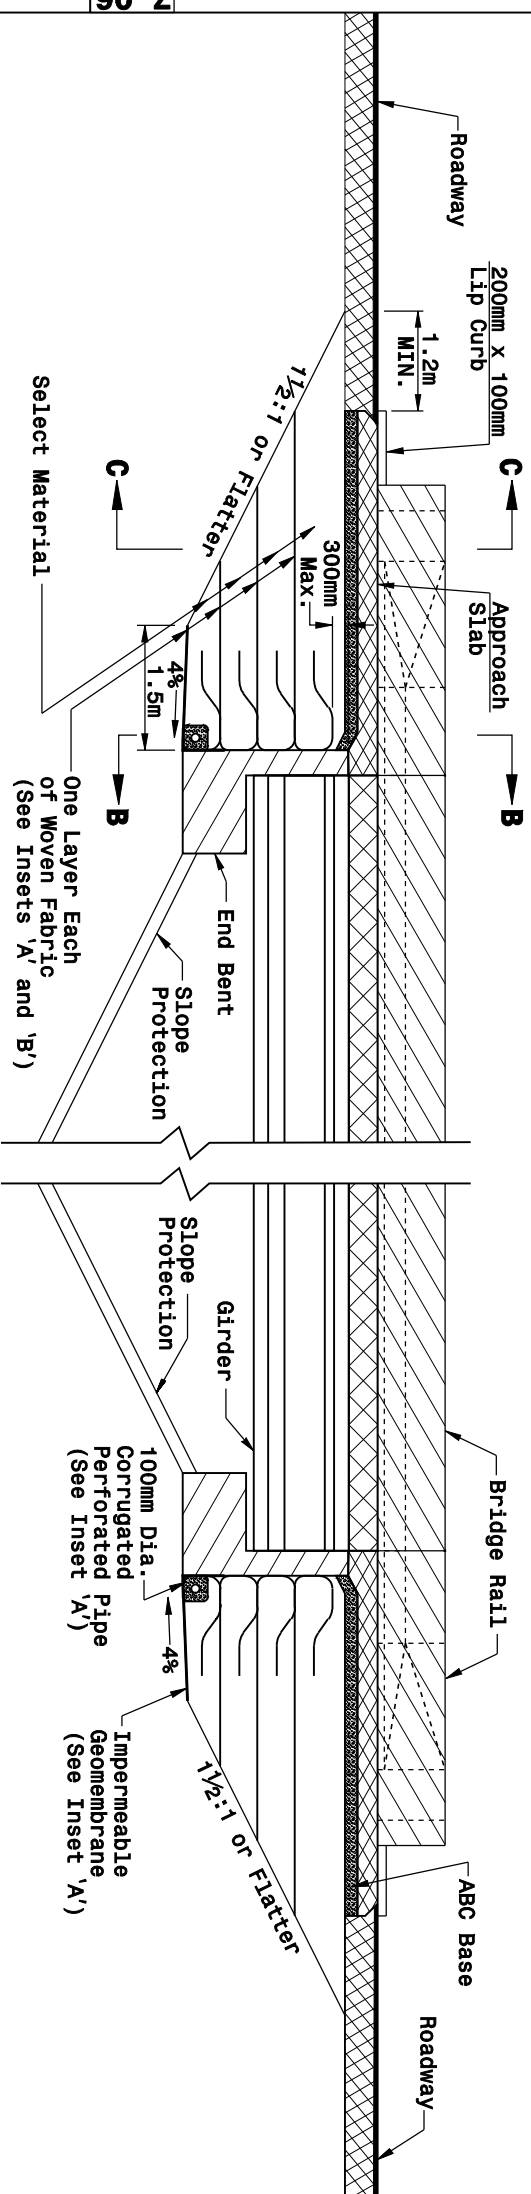

SECTION A-A

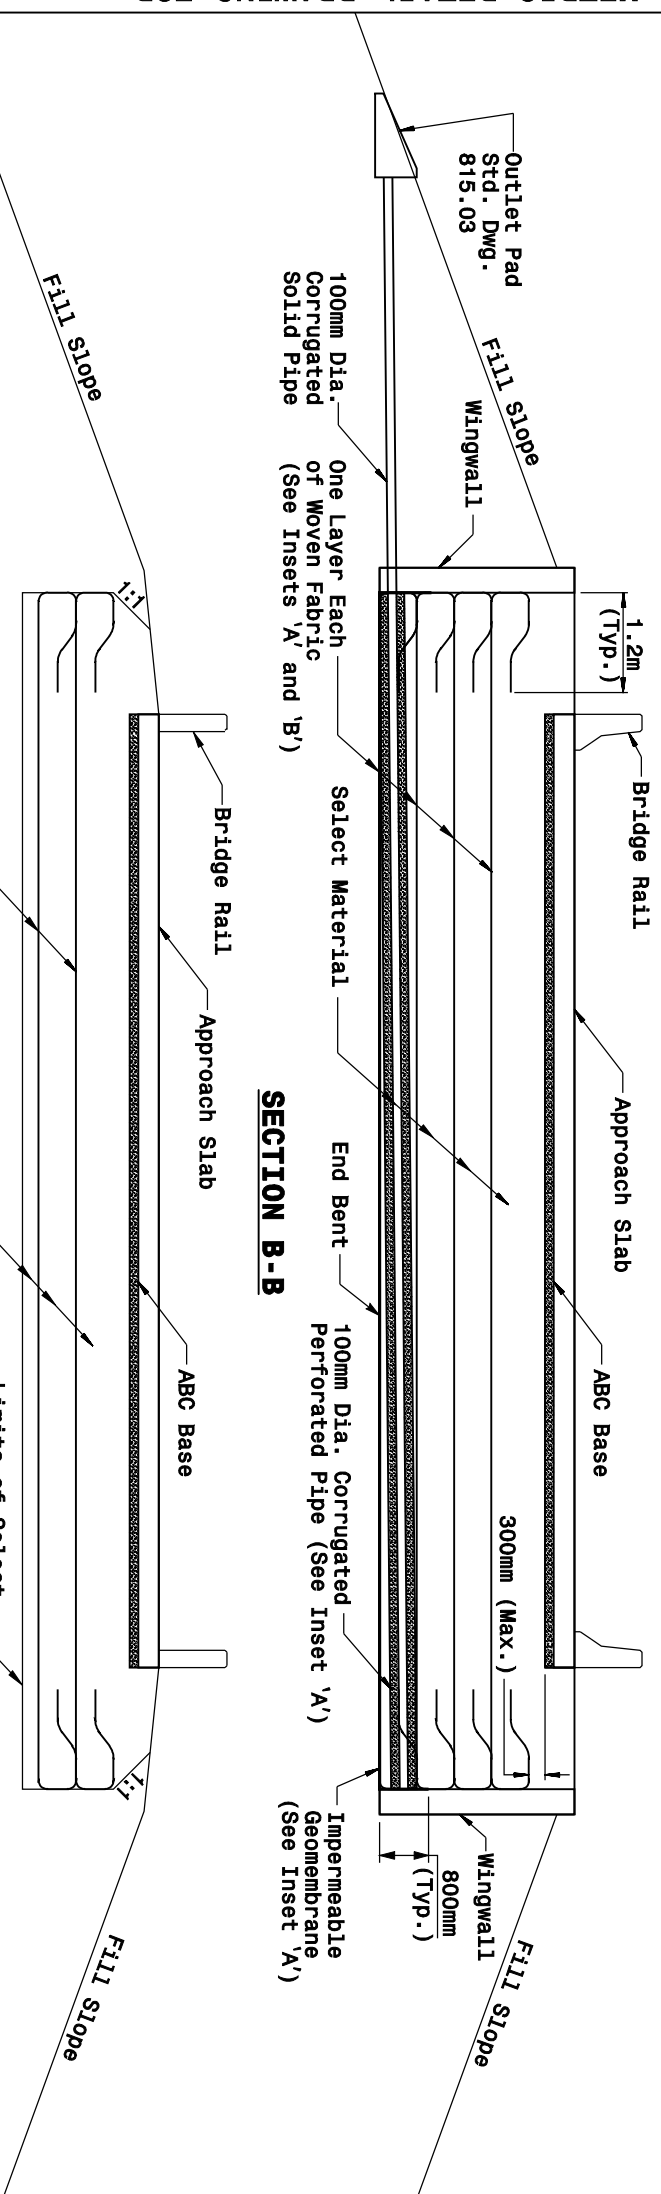

SECTION B-B

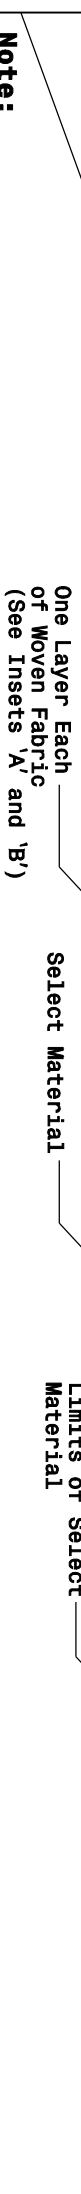

SECTION C-C

Note:
This drawing is dimensioned in millimeters unless otherwise depicted within the drawing.

7-06

REINFORCED BRIDGE APPROACH FILLS

PRESTRESSED AND PLATE GIRDER BRIDGES
4.57m MINIMUM APPROACH SLAB

METRIC DETAIL DRAWING FOR