




7-06

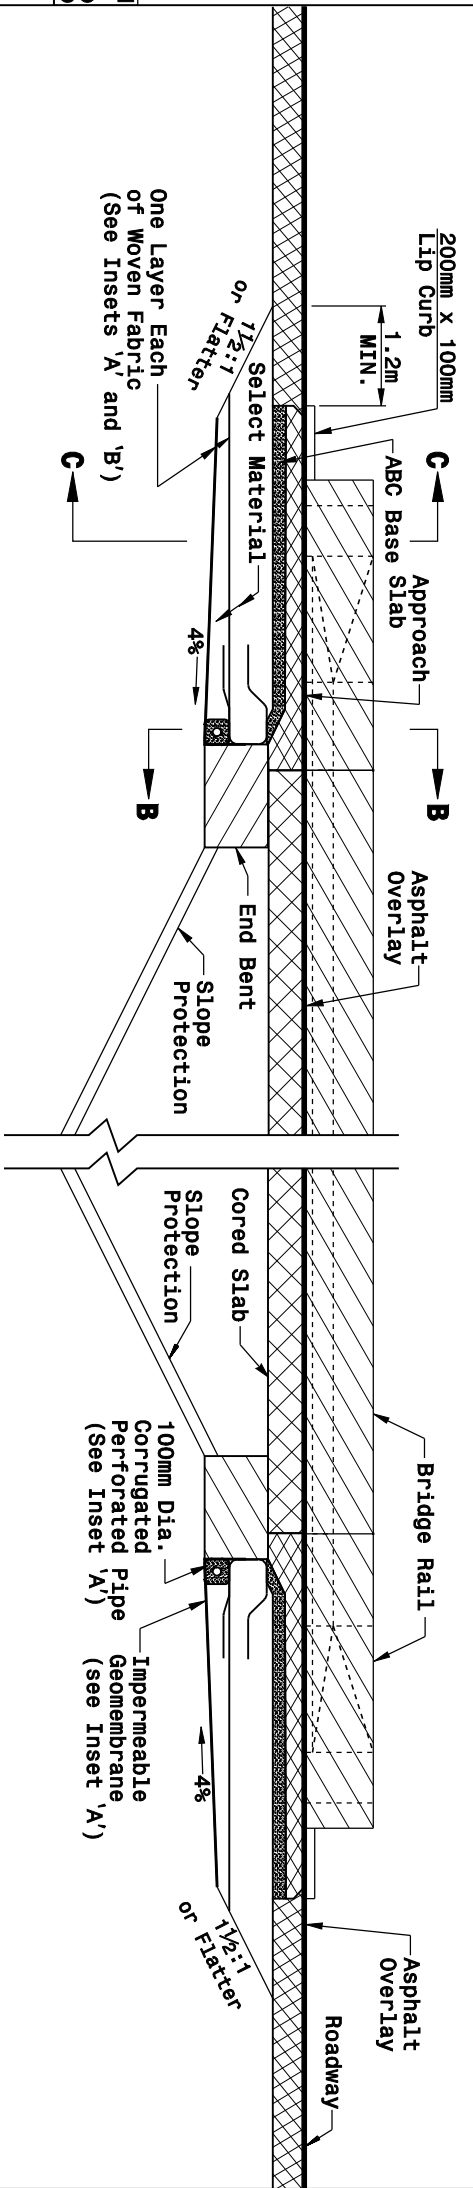

SECTION A-A

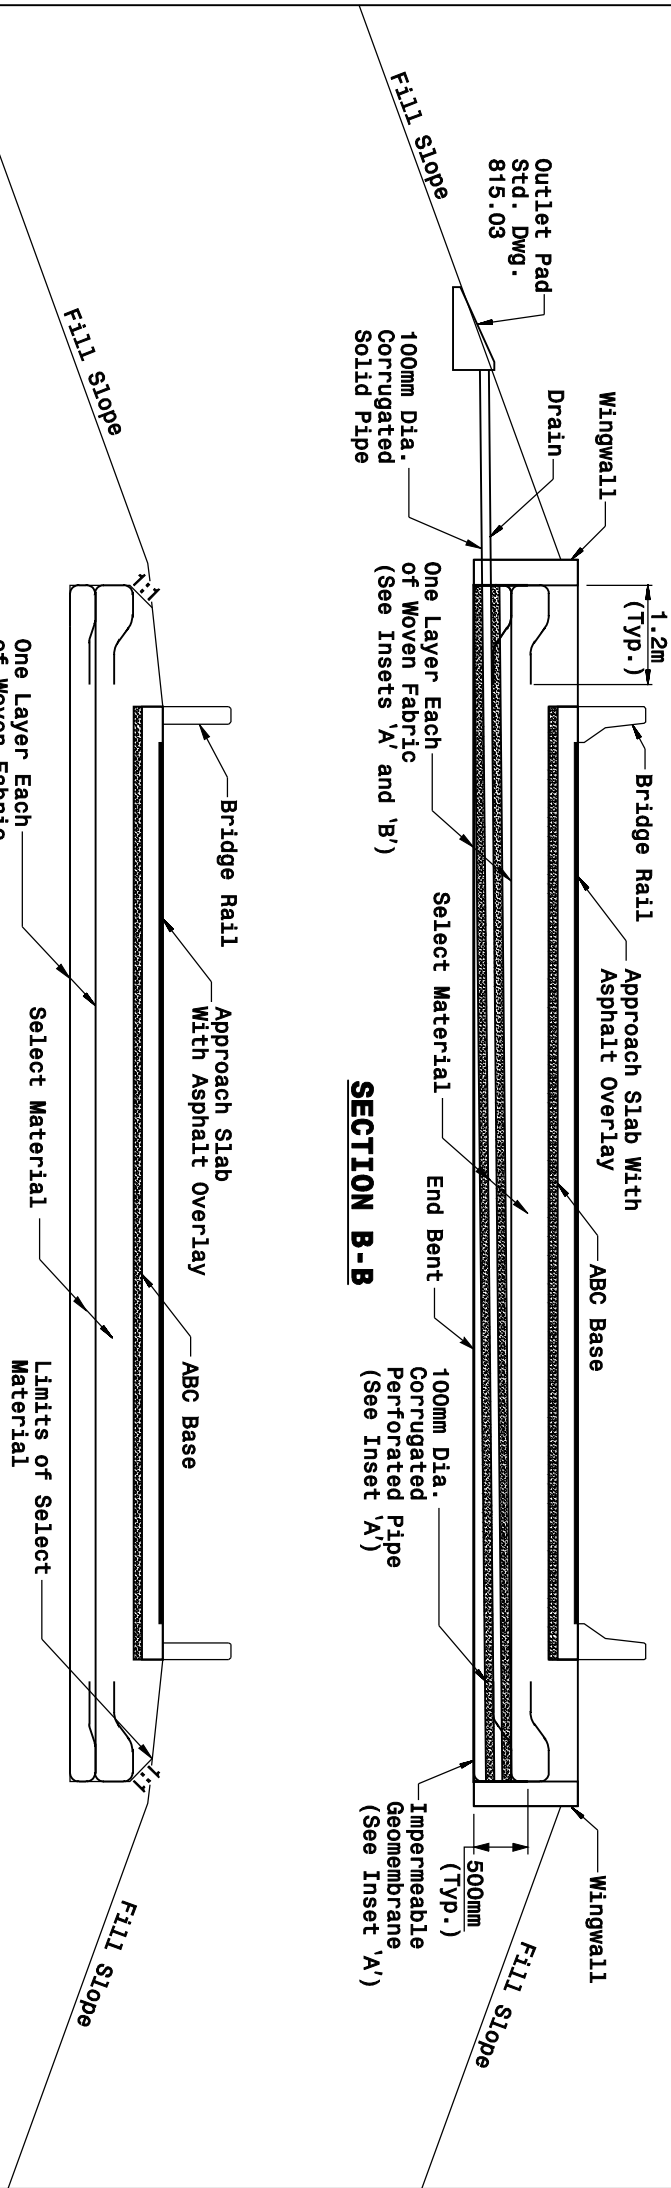

SECTION B-B

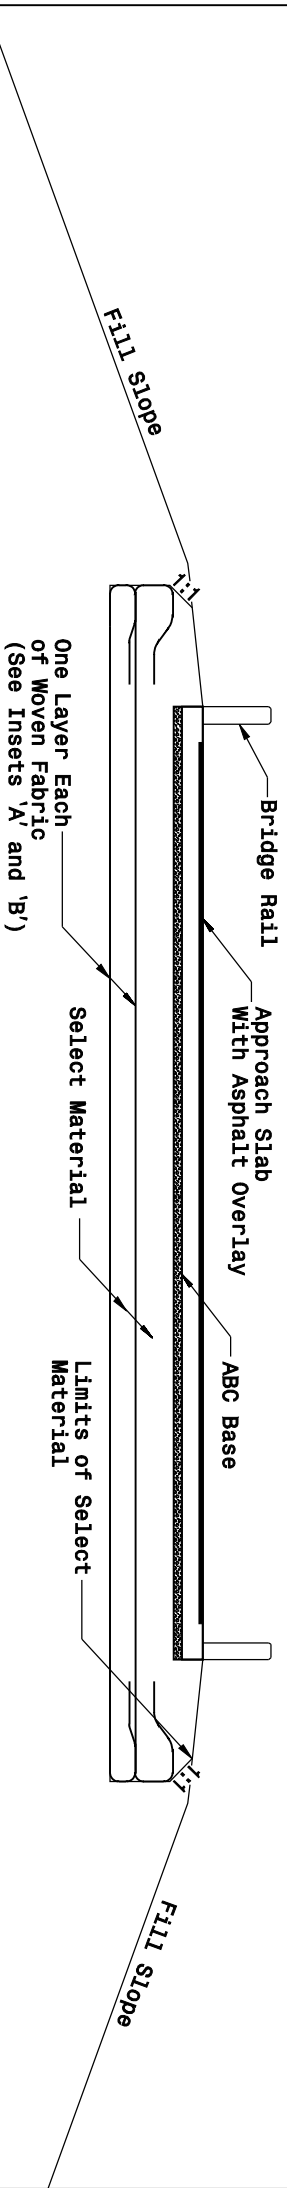

SECTION C-C

Note:
This drawing is dimensioned in millimeters unless otherwise depicted within the drawing.

4.57m MINIMUM APPROACH SLAB

7-06