



**DESIRABLE DRIVEWAY GRADES**

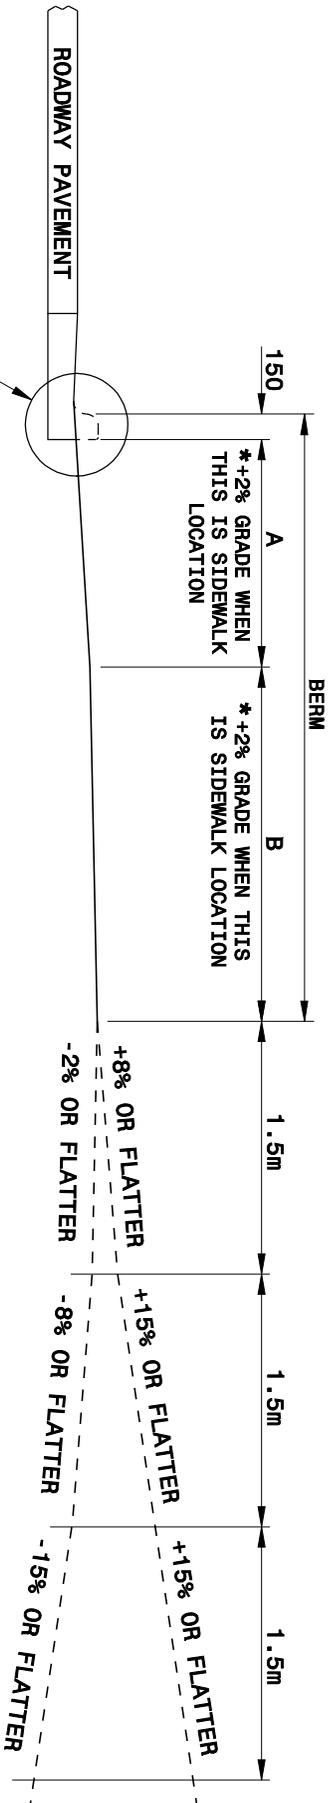

\*SIDEWALK LOCATION  
(DO NOT PLACE SIDEWALK ON  
BERMS LESS THAN 1.8m WIDE.)

DESIRABLE OR MAXIMUM DRIVEWAY GRADES					
BERM WIDTH	DIST.	A		B	
		DIST.	GRADE	DIST.	GRADE
2.4m OR LESS	1.50m	+2%*	0.75m	+5%	
2.4m OR LESS	0.60m	+6%	1.65m	+2%*	
3.0m	1.20m	+4%	1.65m	+2%*	
3.6m & OVER	1.35m	+4%	2.10m	+2%*	

**MAXIMUM DRIVEWAY GRADES**

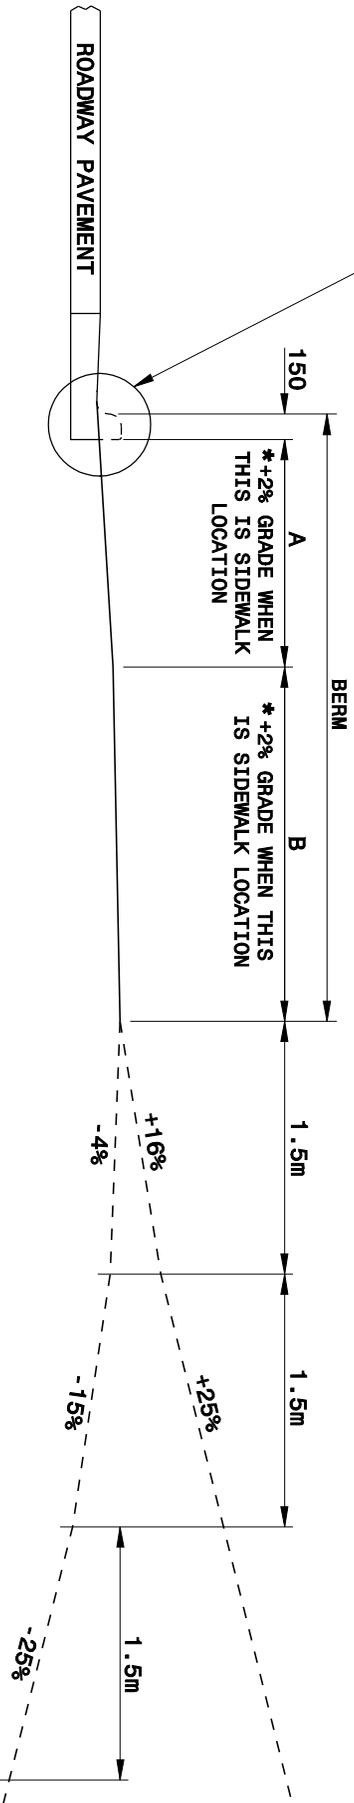

Note:  
This drawing is dimensioned in  
millimeters unless otherwise  
depicted within the drawing.