


7-06

7-06


STANDARD BRIDGE

CLEAR ROADWAY WIDTH > 7.5m

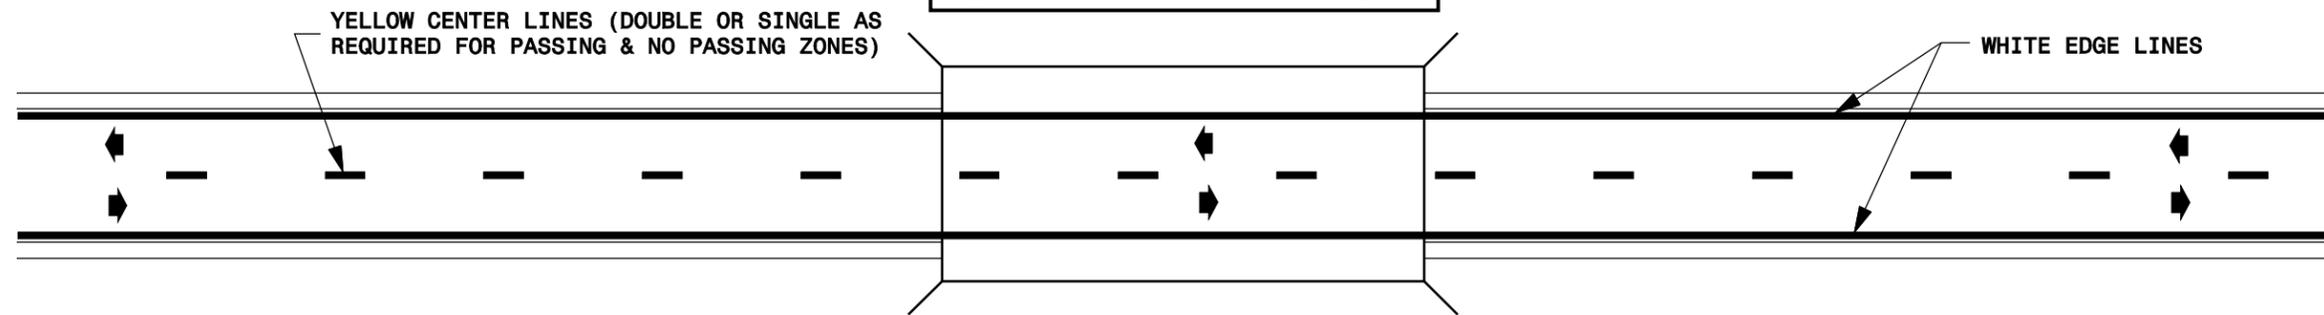


NARROW BRIDGE

5.4m ≤ CLEAR ROADWAY WIDTH ≤ 7.5m

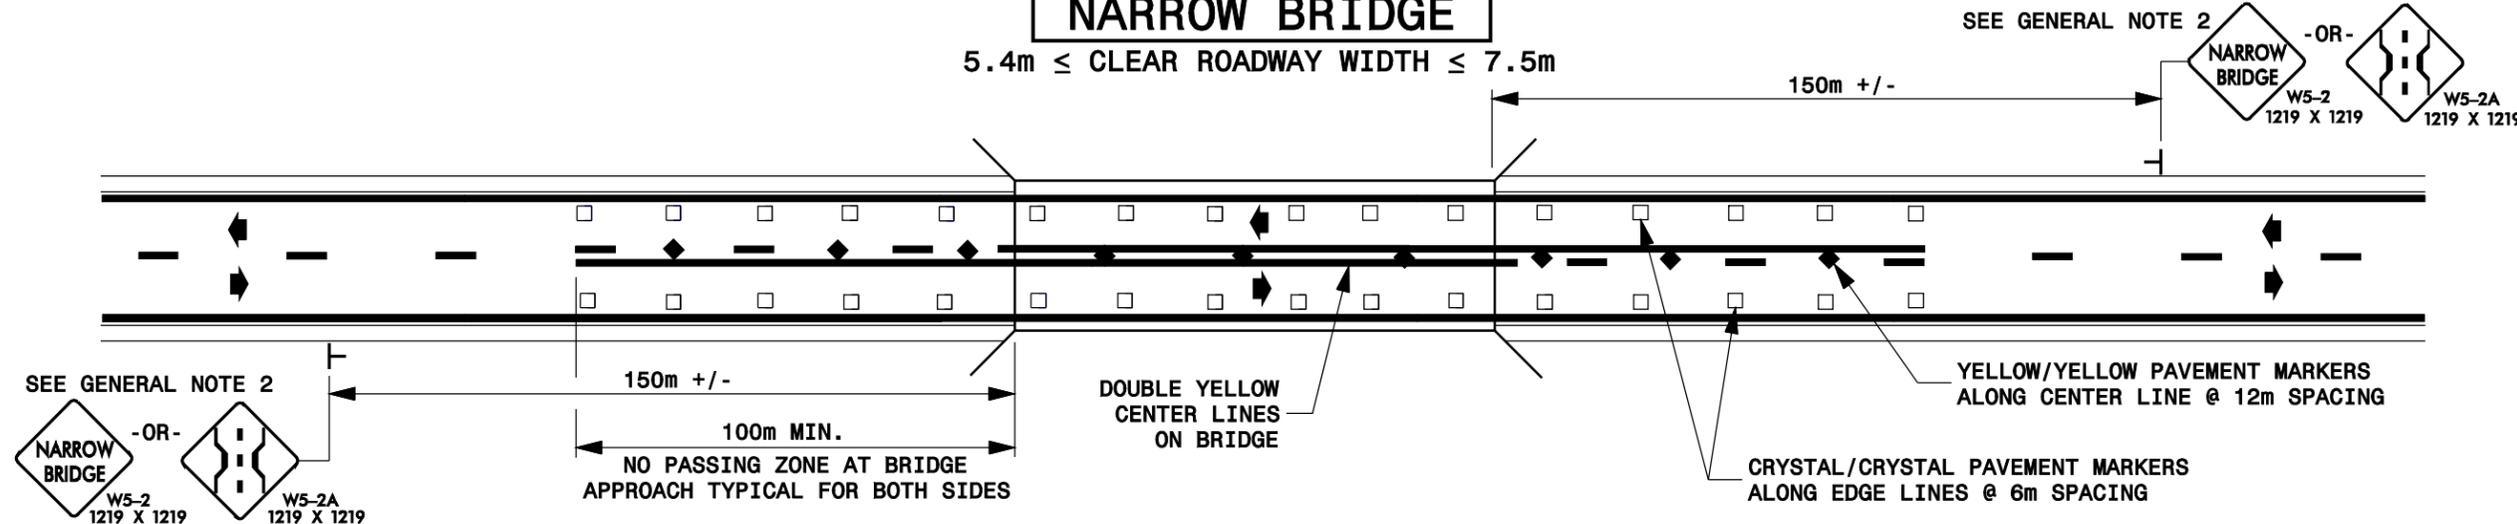

ONE-LANE BRIDGE

CLEAR ROADWAY WIDTH < 5.4m

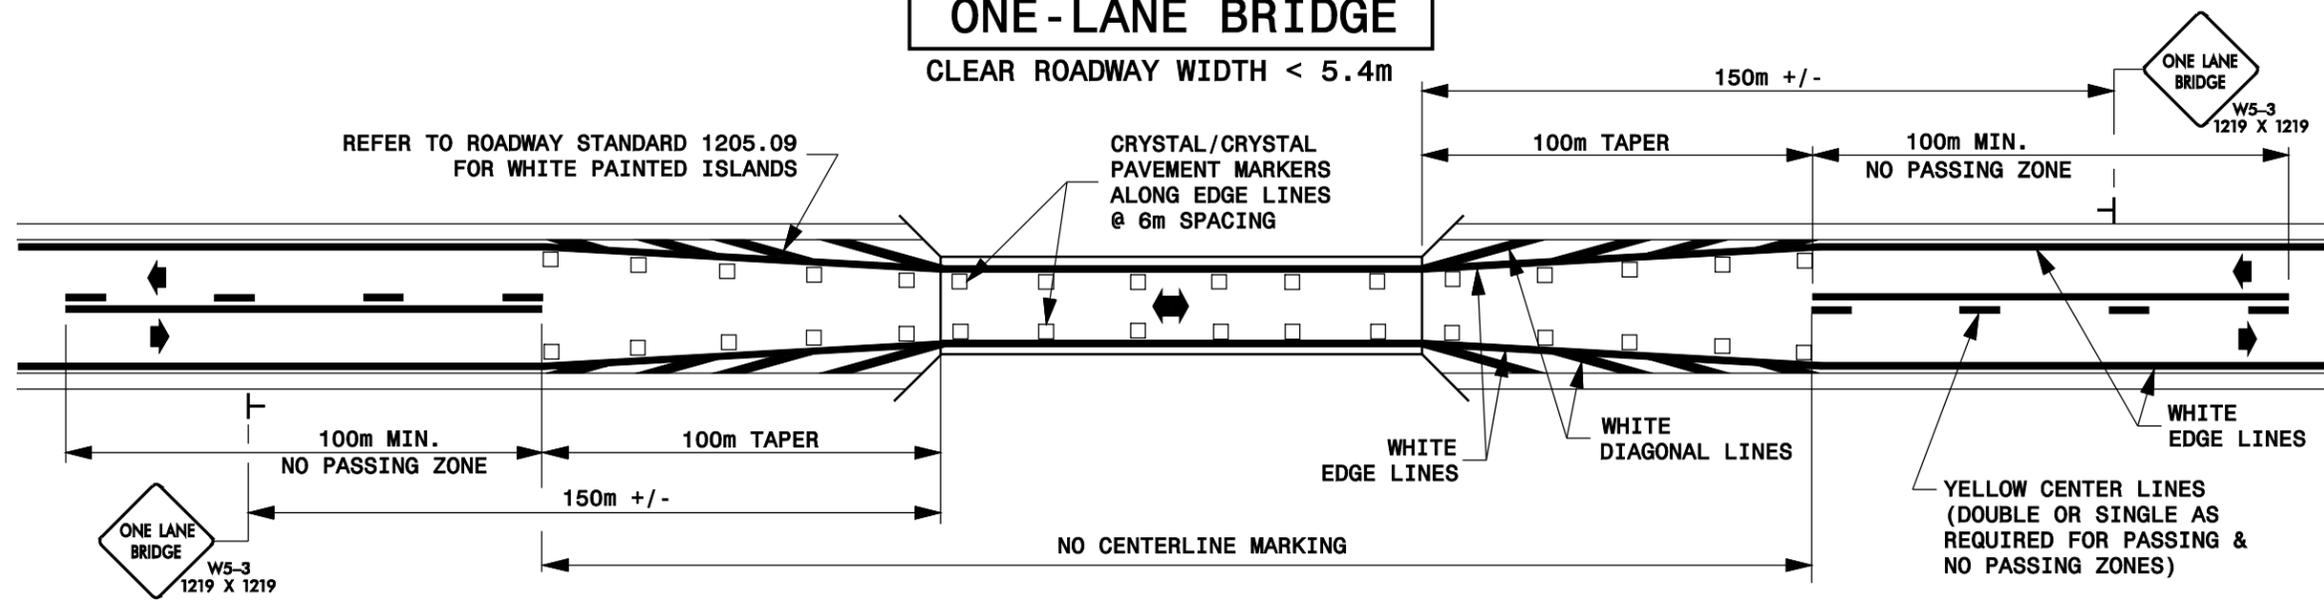

LEGEND

- ➔ DIRECTION OF TRAFFIC FLOW
- ◆ YELLOW/YELLOW PAVEMENT MARKER
- ⊥ STATIONARY SIGN
- CRYSTAL/CRYSTAL PAVEMENT MARKER

GENERAL NOTES

- 1- NO PASSING ZONES SHOWN ARE MINIMUMS. APPLY MINIMUM PASSING AND STOPPING SIGHT DISTANCES AS DETERMINED BY THE ENGINEER.
- 2- FOR BRIDGES 5.4m TO 7.5m WIDE, SIGNS MUST BE USED WHEN THE CLEAR ROADWAY WIDTH IS LESS THAN THE WIDTH OF THE APPROACH PAVEMENT PLUS 0.6m.

NOTE:
THIS DRAWING IS DIMENSIONED IN MILLIMETERS UNLESS OTHERWISE DEPICTED WITHIN THE DRAWING.

METRIC STANDARD DRAWING FOR PAVEMENT MARKINGS BRIDGES

METRIC STANDARD DRAWING FOR PAVEMENT MARKINGS BRIDGES