

STATE OF NORTH CAROLINA
DEPT. OF TRANSPORTATION
DIVISION OF HIGHWAYS
RALEIGH, N.C.


ENGLISH DETAIL DRAWING FOR
GUIDE FOR PAVING SHOULDERS UNDER BRIDGES
METHOD I

SHEET 1 OF 1
610D01


STATE OF NORTH CAROLINA
DEPT. OF TRANSPORTATION
DIVISION OF HIGHWAYS
RALEIGH, N.C.

ENGLISH DETAIL DRAWING FOR
GUIDE FOR PAVING SHOULDERS UNDER BRIDGES
METHOD I

SHEET 1 OF 1
610D01

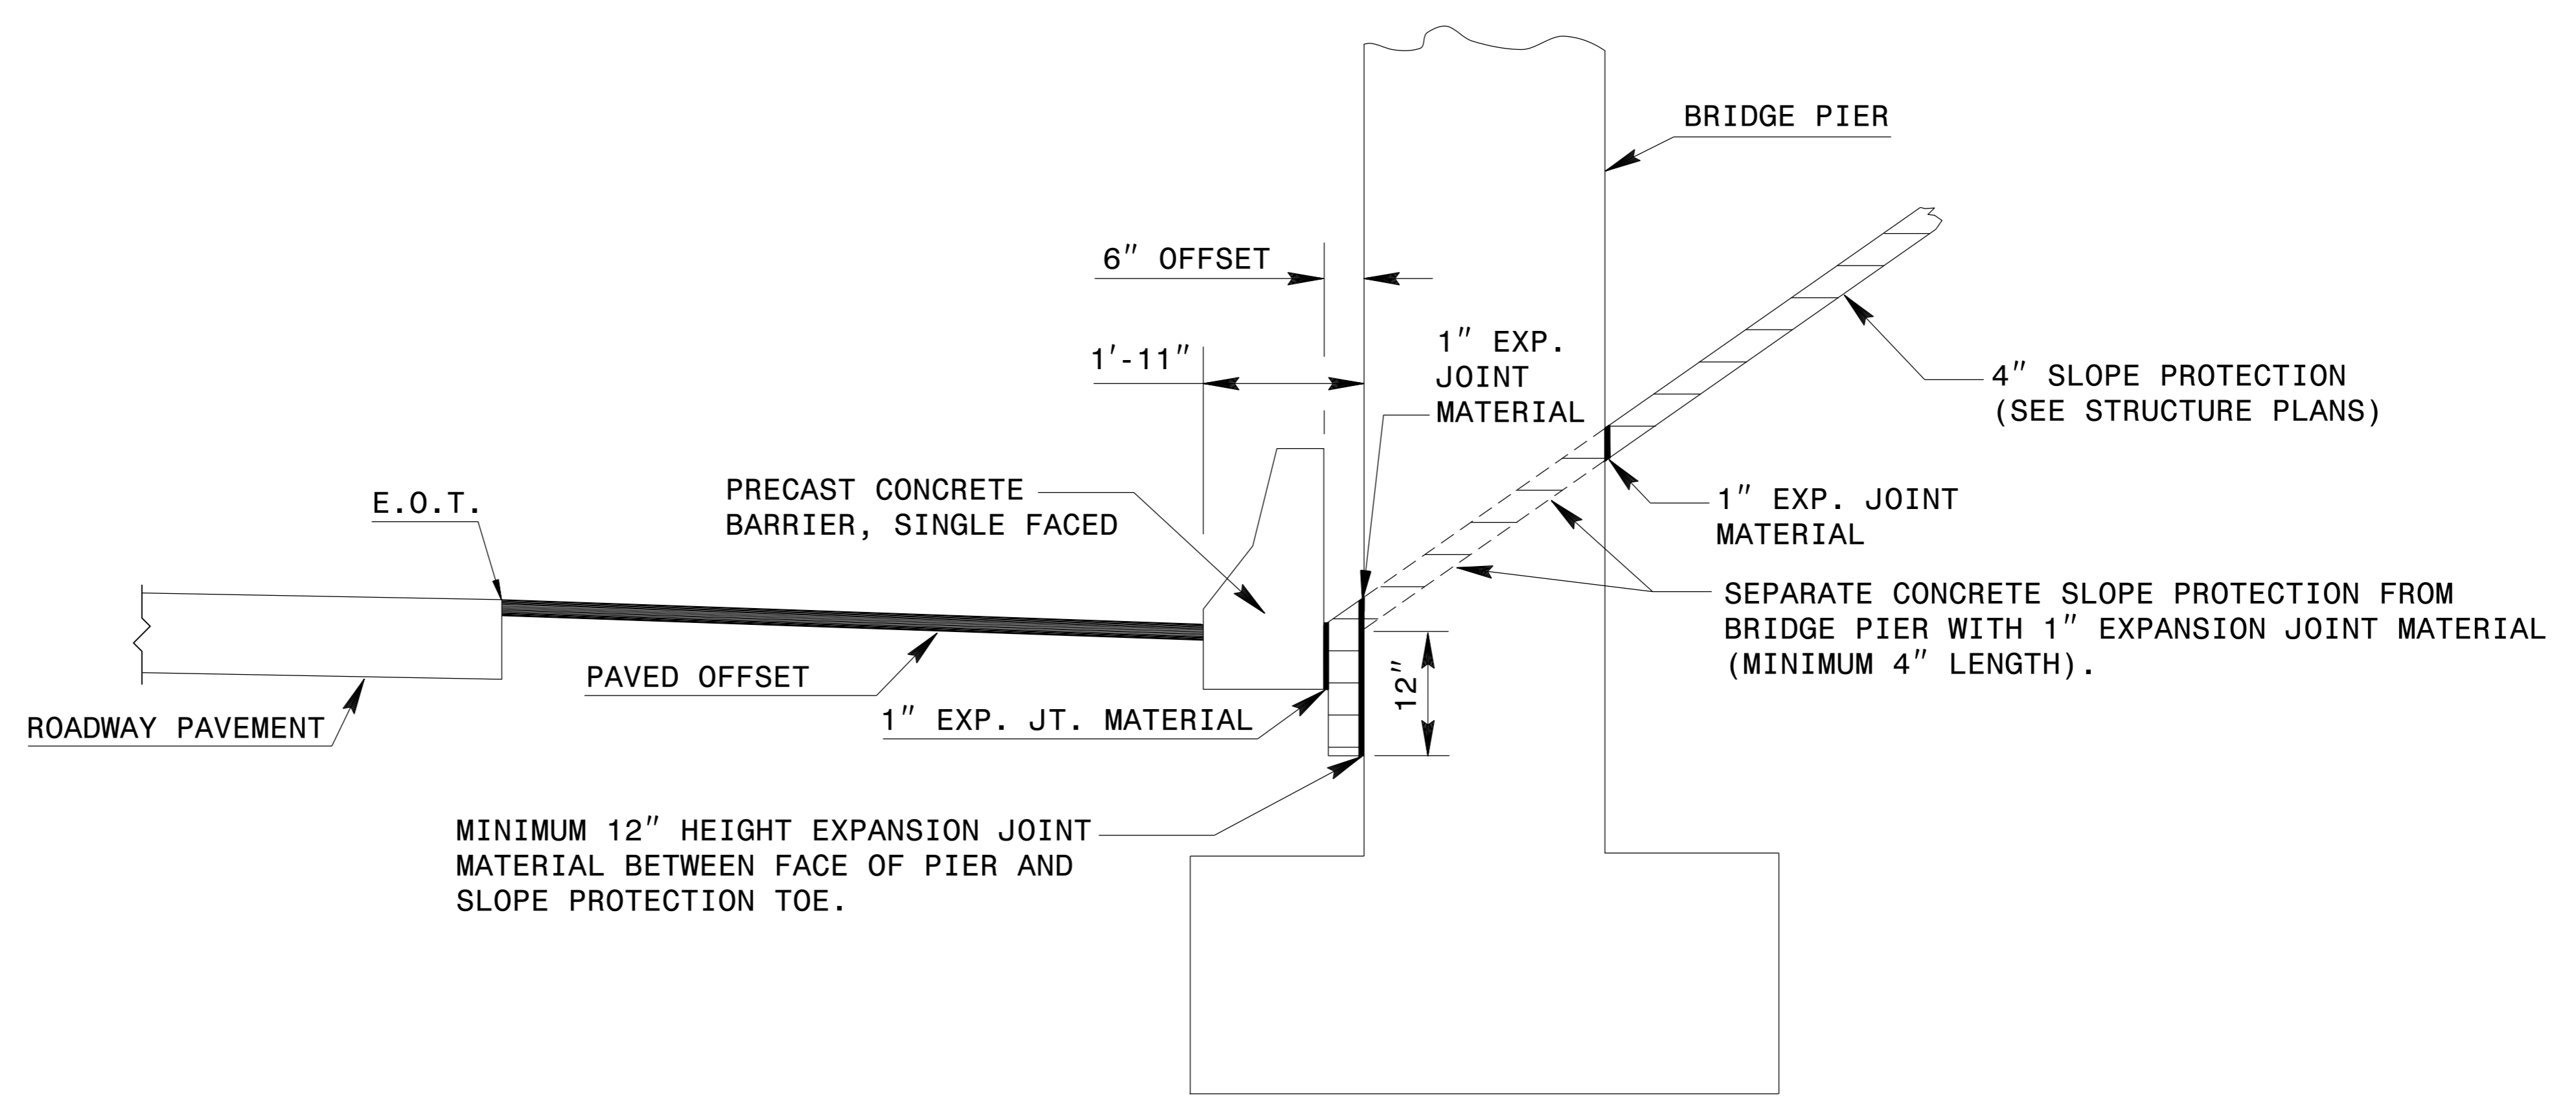

ELEVATION

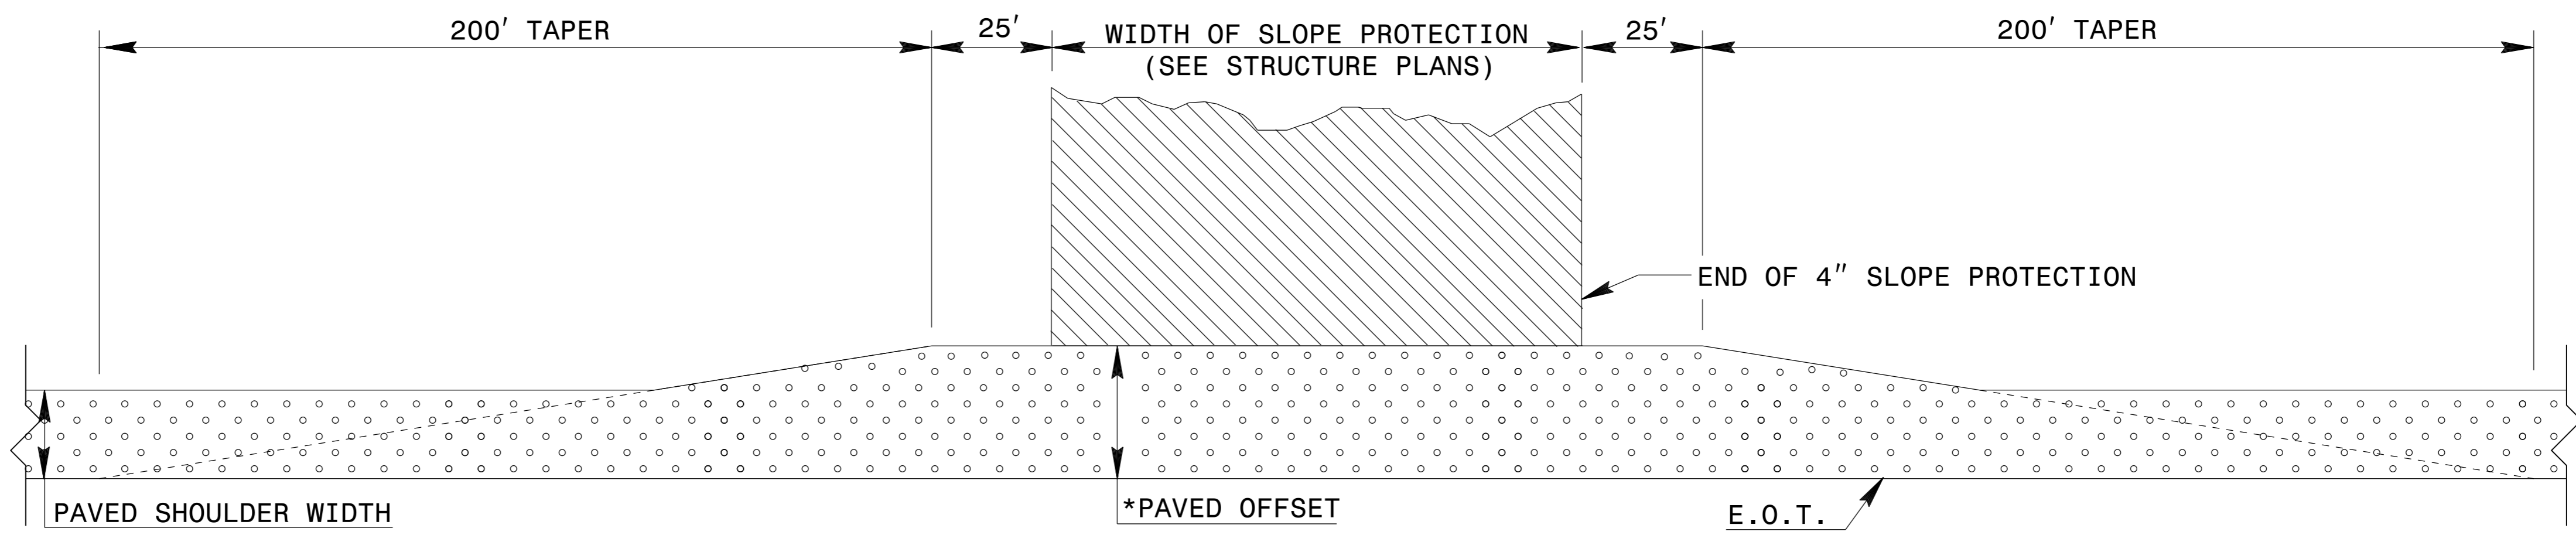

PLAN

NOTES:
PAVE THE FULL WIDTH OF THE SHOULDER AND OFFSET AS SHOWN WITH SHOULDER PAVEMENT MATERIAL AS SHOWN ON PLANS.
*PAVED OFFSET BASED ON BRIDGE POLICY (SEE STRUCTURE PLANS).
PROTECT SLOPE WITH REINFORCED CONCRETE PAVING. CONCRETE BLOCK PAVING WILL NOT BE PERMITTED.



CONTRACT STANDARDS AND DEVELOPMENT UNIT
Office 919-707-6950 FAX 919-250-4119

SEE TITLE PLATE

ORIGINAL BY: _____ DATE: _____
MODIFIED BY: J. Howerton DATE: 12/02/15
CHECKED BY: _____ DATE: _____
FILE SPEC.: Special Details/jhowerton/610d03.dgn

DOCUMENT NOT CONSIDERED FINAL
UNLESS ALL SIGNATURES COMPLETED

5/14/99
\$\$\$\$\$C:\TIME\$\$\$\$\$
\$\$\$\$\$USERNAME\$\$\$\$\$