
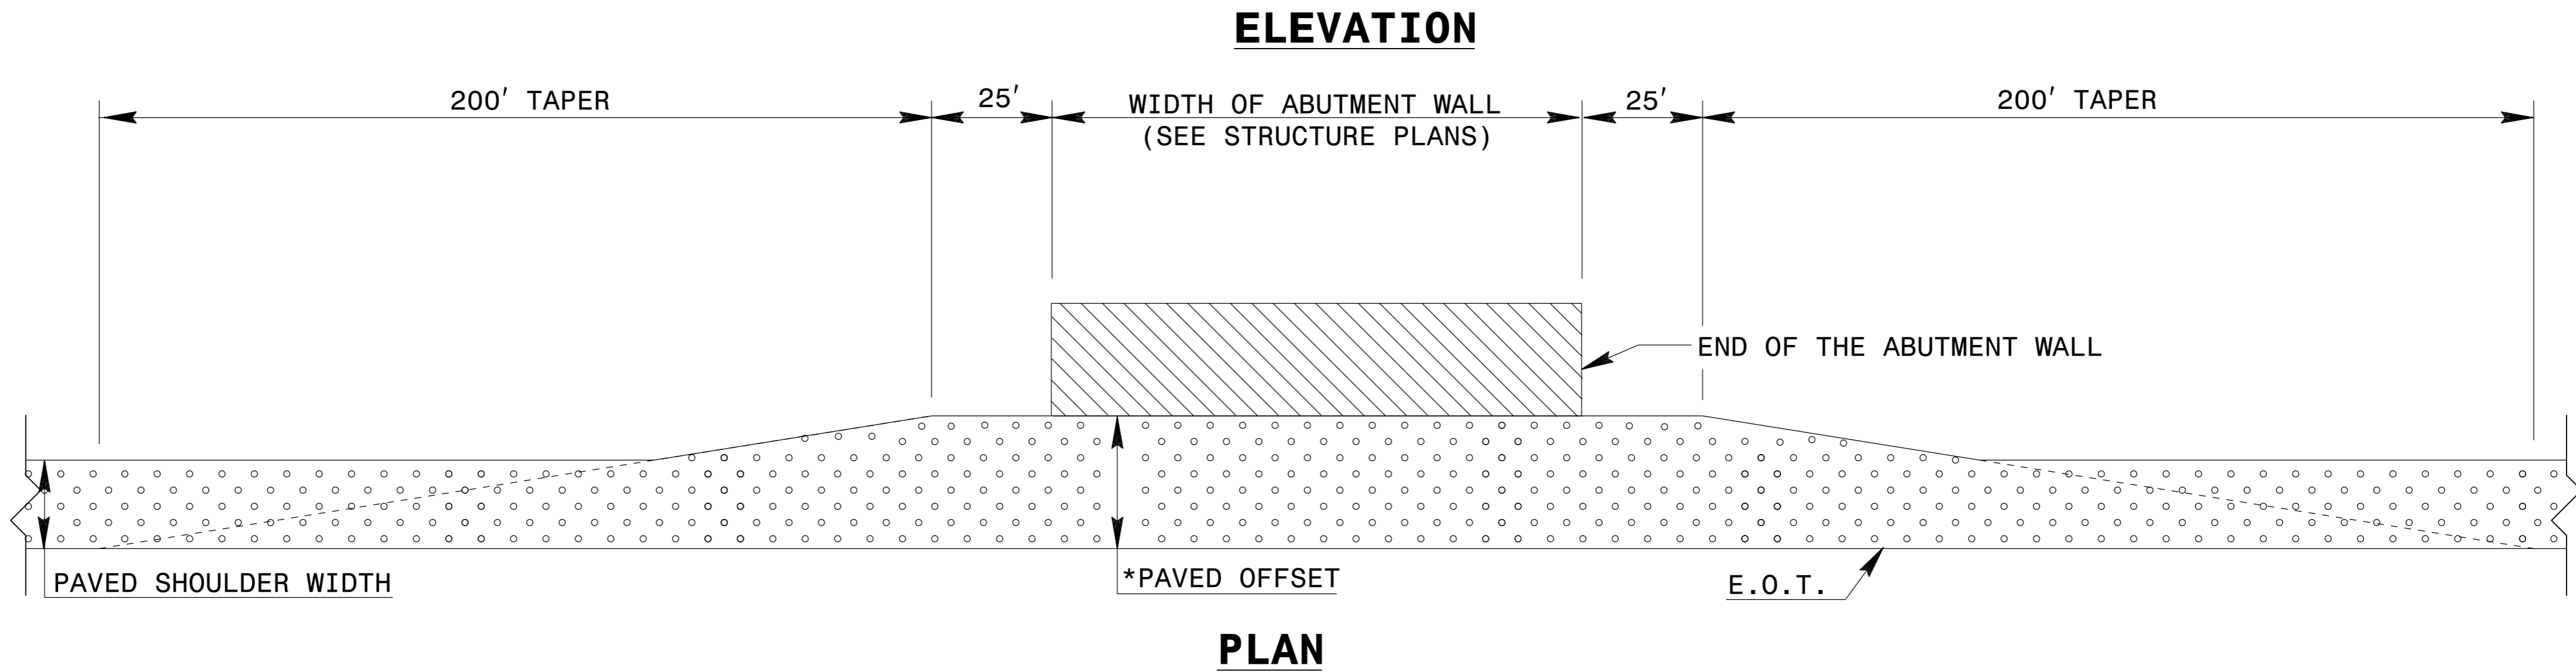


STATE OF NORTH CAROLINA
DEPT. OF TRANSPORTATION
DIVISION OF HIGHWAYS
RALEIGH, N.C.

STATE OF NORTH CAROLINA
DEPT. OF TRANSPORTATION
DIVISION OF HIGHWAYS
RALEIGH, N.C.

ENGLISH DETAIL DRAWING FOR
GUIDE FOR PAVING
SHOULDERS UNDER BRIDGES
METHOD IV


ENGLISH DETAIL DRAWING FOR
GUIDE FOR PAVING
SHOULDERS UNDER BRIDGES
METHOD IV

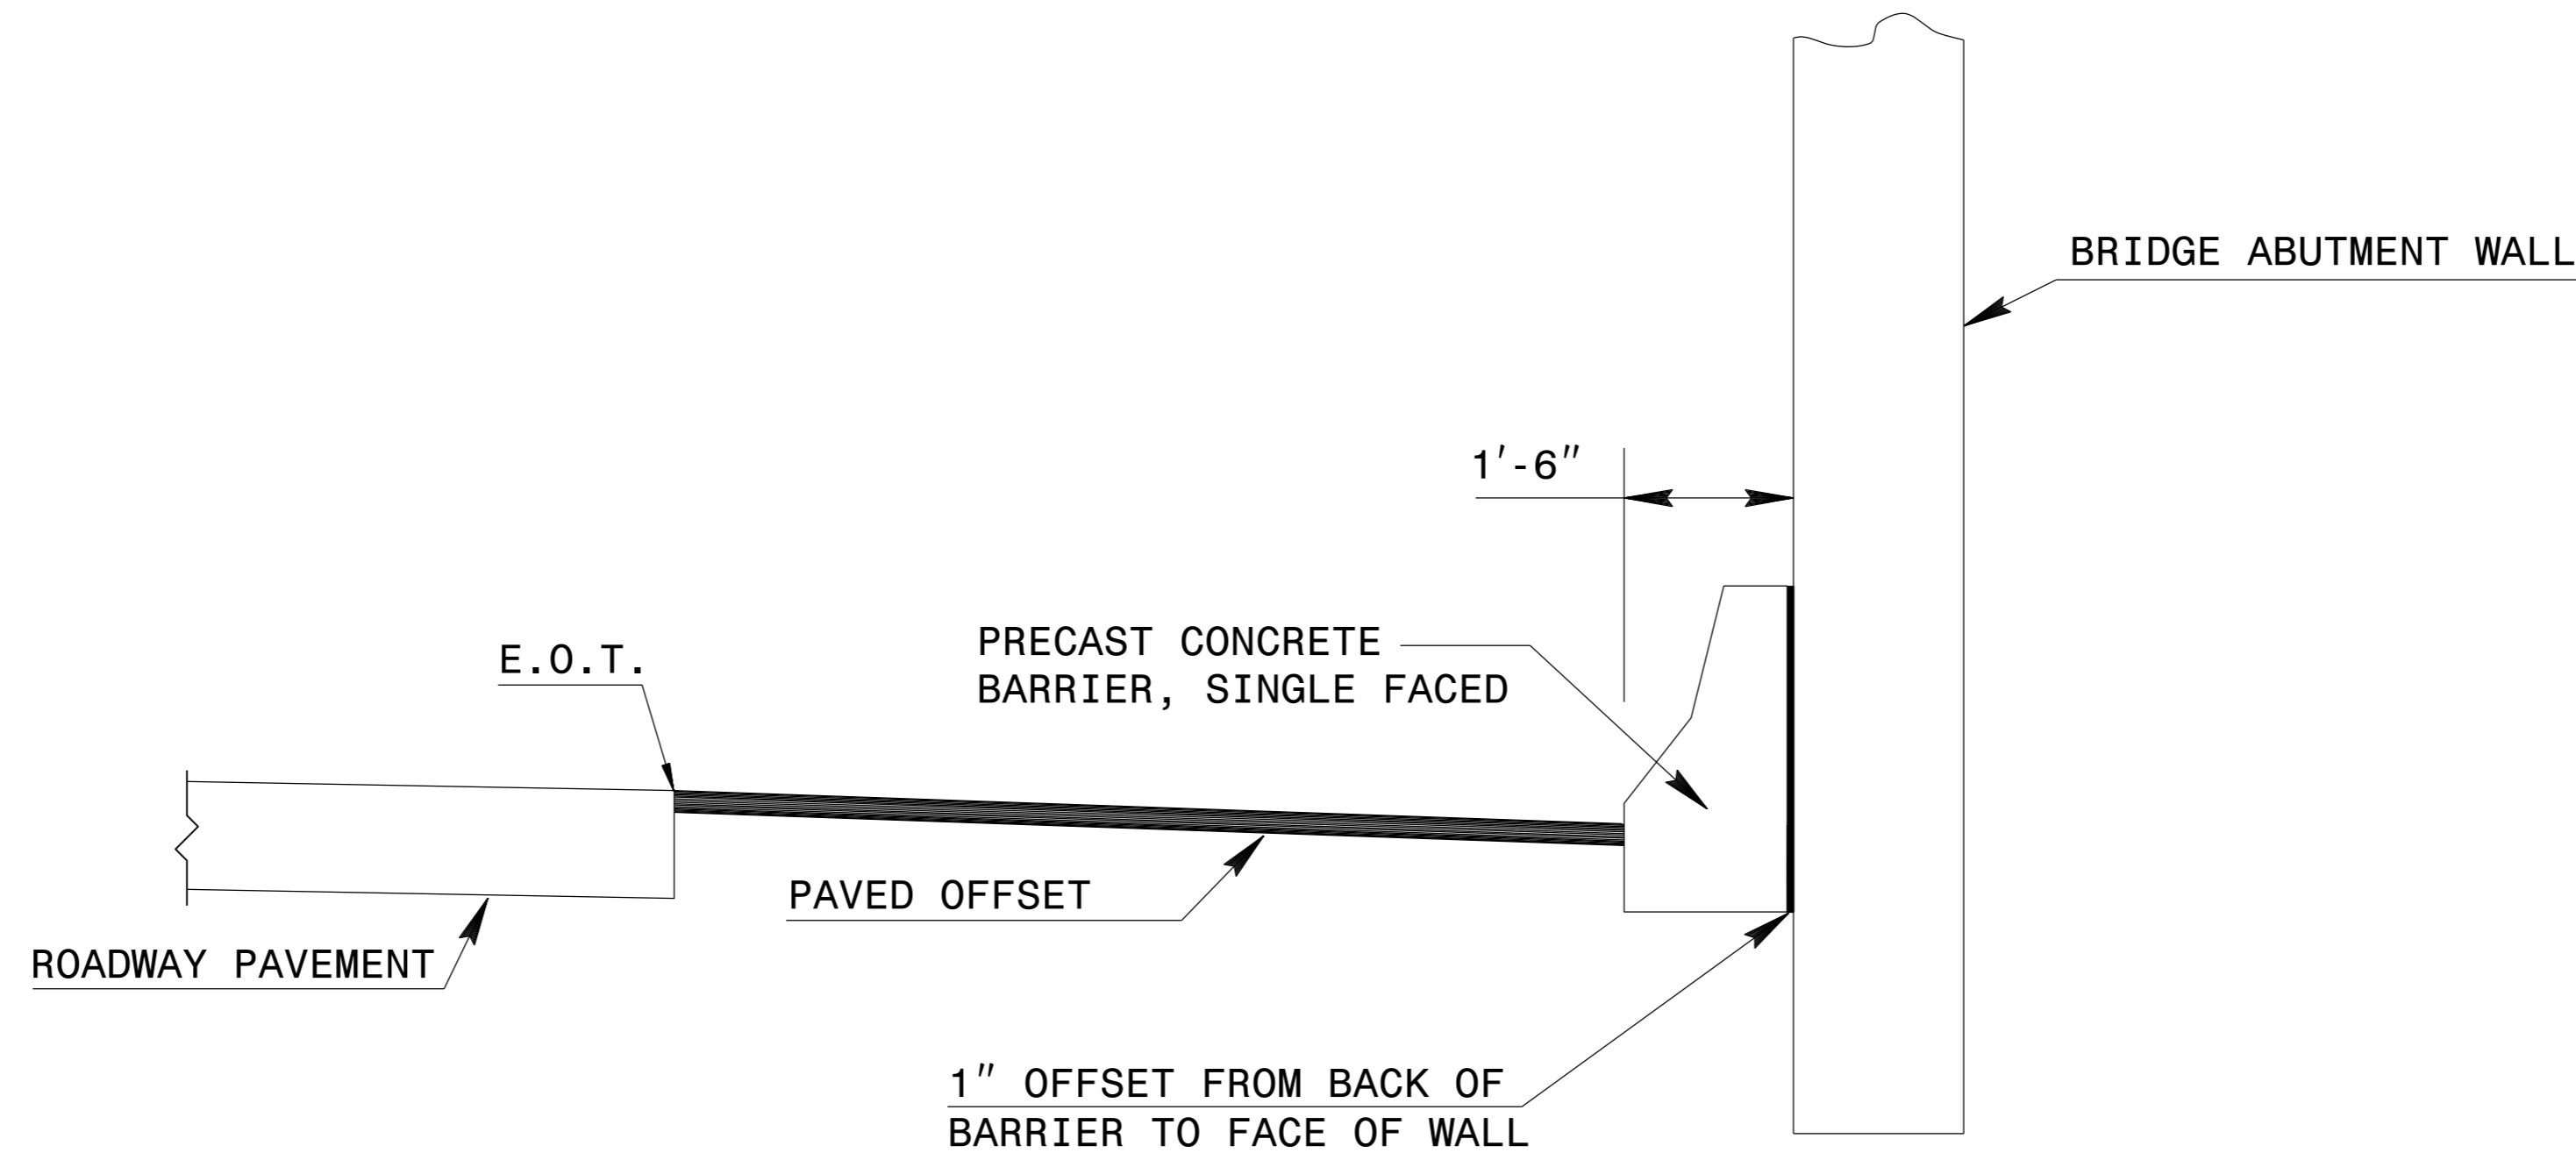

- NOTES:
PAVE THE FULL WIDTH OF THE SHOULDER AND OFFSET AS SHOWN WITH SHOULDER PAVEMENT MATERIAL AS SHOWN ON PLANS.
*PAVED OFFSET BASED ON BRIDGE POLICY (SEE STRUCTURE PLANS).

SHEET 1 OF 1
610D04

SHEET 1 OF 1
610D04

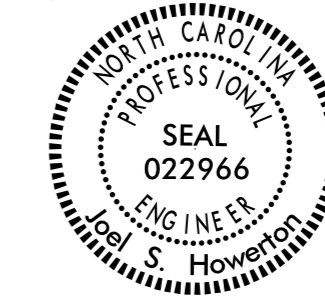

CONTRACT STANDARDS AND DEVELOPMENT UNIT
Office 919-707-6950 FAX 919-250-4119

SEE TITLE PLATE

ORIGINAL BY: _____ DATE: _____
MODIFIED BY: J. Howerton DATE: 12/02/15
CHECKED BY: _____ DATE: _____
FILE SPEC.: Special Details/jhowerton/610d03.dgn

DOCUMENT NOT CONSIDERED FINAL
UNLESS ALL SIGNATURES COMPLETED