

TIP NO. SHEET NO.

APPROVED: *R.W.K.*
DATE: 3/6/12



SEAL

STATE OF NORTH CAROLINA
DEPT. OF TRANSPORTATION
DIVISION OF HIGHWAYS
RALEIGH, N.C.

1-12

ENGLISH DETAIL DRAWING FOR
PAVEMENT MARKINGS
LANE DROPS

SHEET 1 OF 3
1205D06

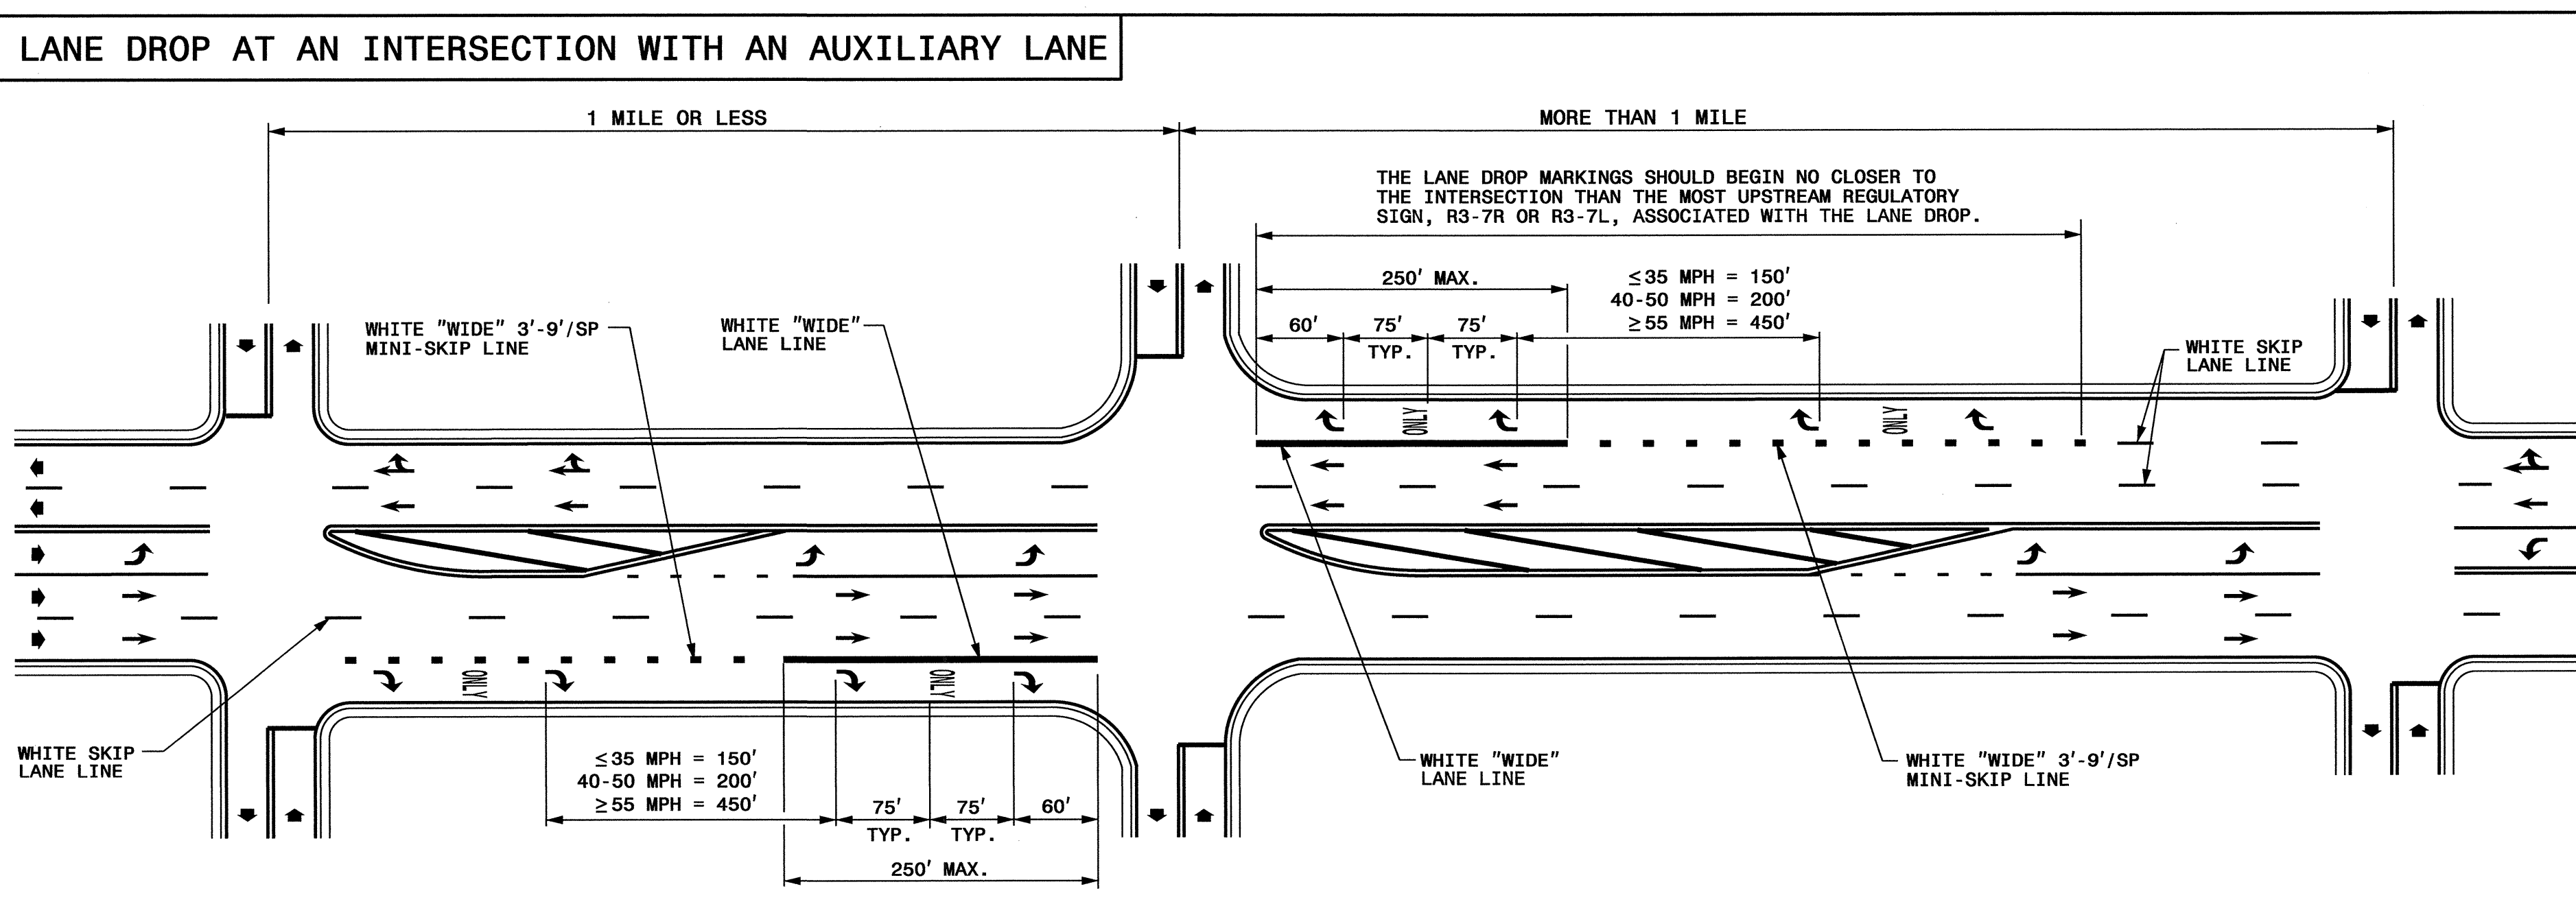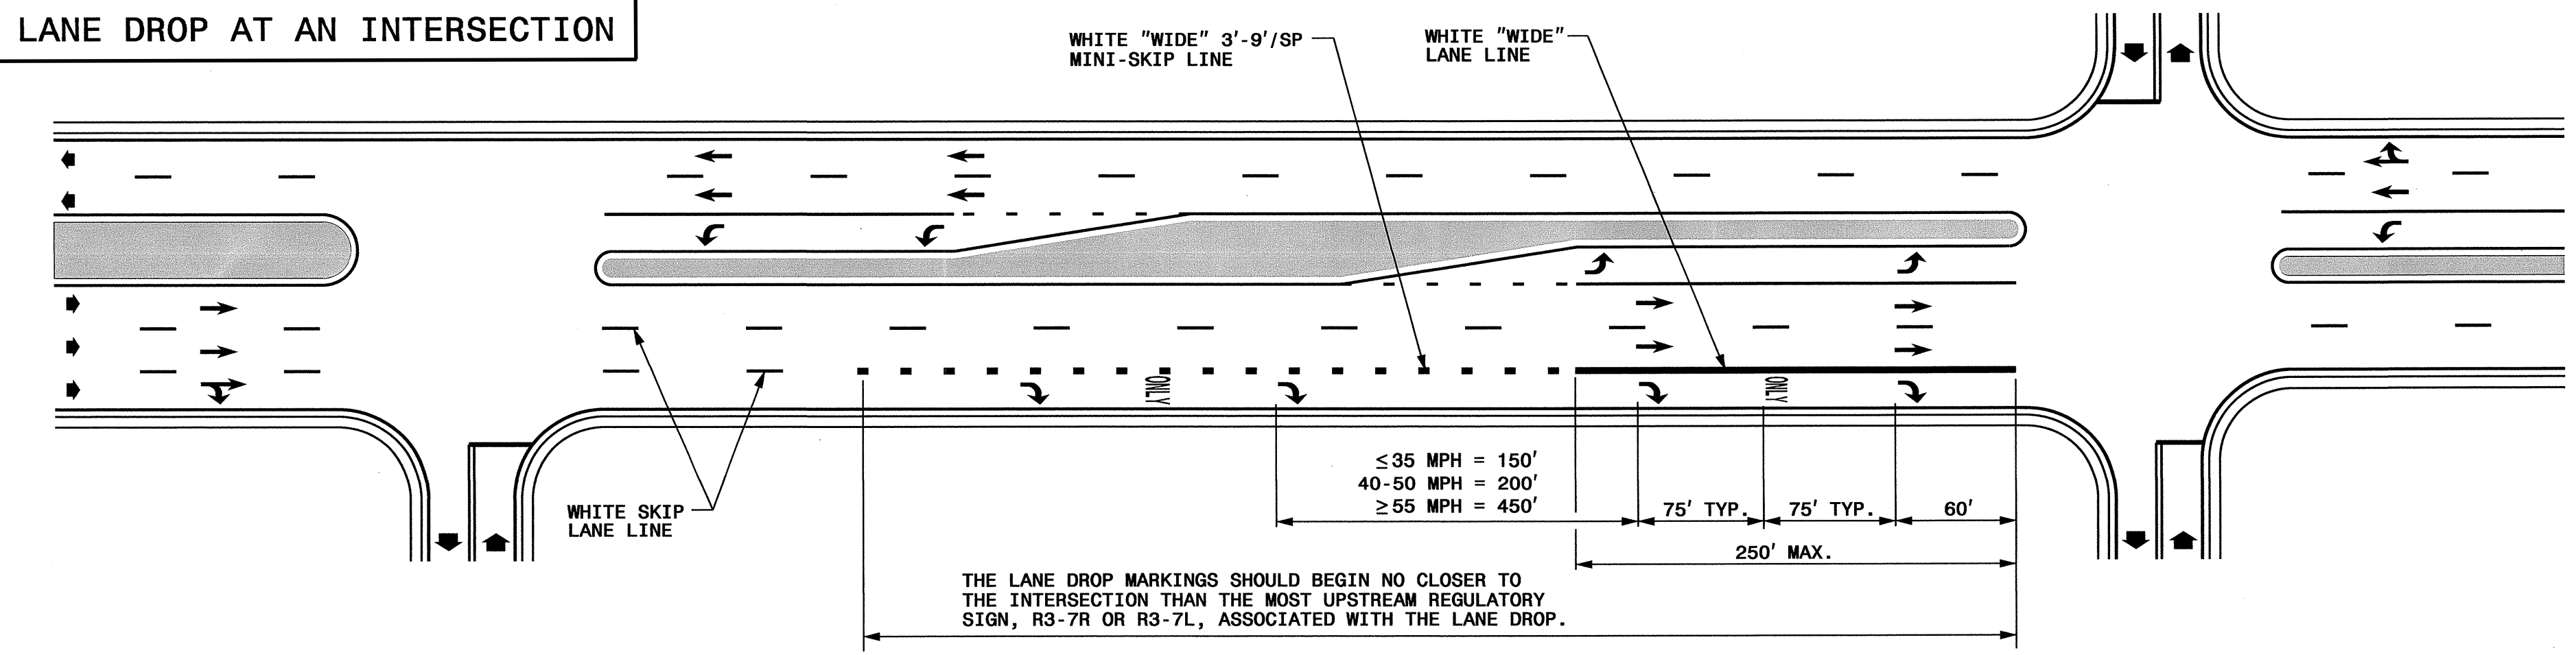

GENERAL NOTES:

- USE THE GUIDANCE SHOWN ON THE ABOVE DETAILS IN CONJUNCTION WITH INTERSECTION GUIDANCE SHOWN ON ROADWAY STANDARD DRAWING 1205.04.
- LANE LINES INDICATED AS "WIDE" SHALL BE AT LEAST TWICE THE WIDTH OF THE NORMAL LINE.

LEGEND

- W = WIDTH OF TRAVEL LANE
- ONLY PAVEMENT MARKING SYMBOLS & CHARACTERS
- DIRECTION OF TRAFFIC FLOW

1-12

STATE OF NORTH CAROLINA
DEPT. OF TRANSPORTATION
DIVISION OF HIGHWAYS
RALEIGH, N.C.

ENGLISH DETAIL DRAWING FOR
PAVEMENT MARKINGS
LANE DROPS

SHEET 1 OF 3
1205D06

REVISED PAVEMENT MARKING ROADWAY STANDARD DRAWING

08-MAR-2012 11:09 C:\Users\Standard\Drawings\Standard Drawings\Standard Drawings\1205D06\Revised 9-14-11\Sealed.dgn