
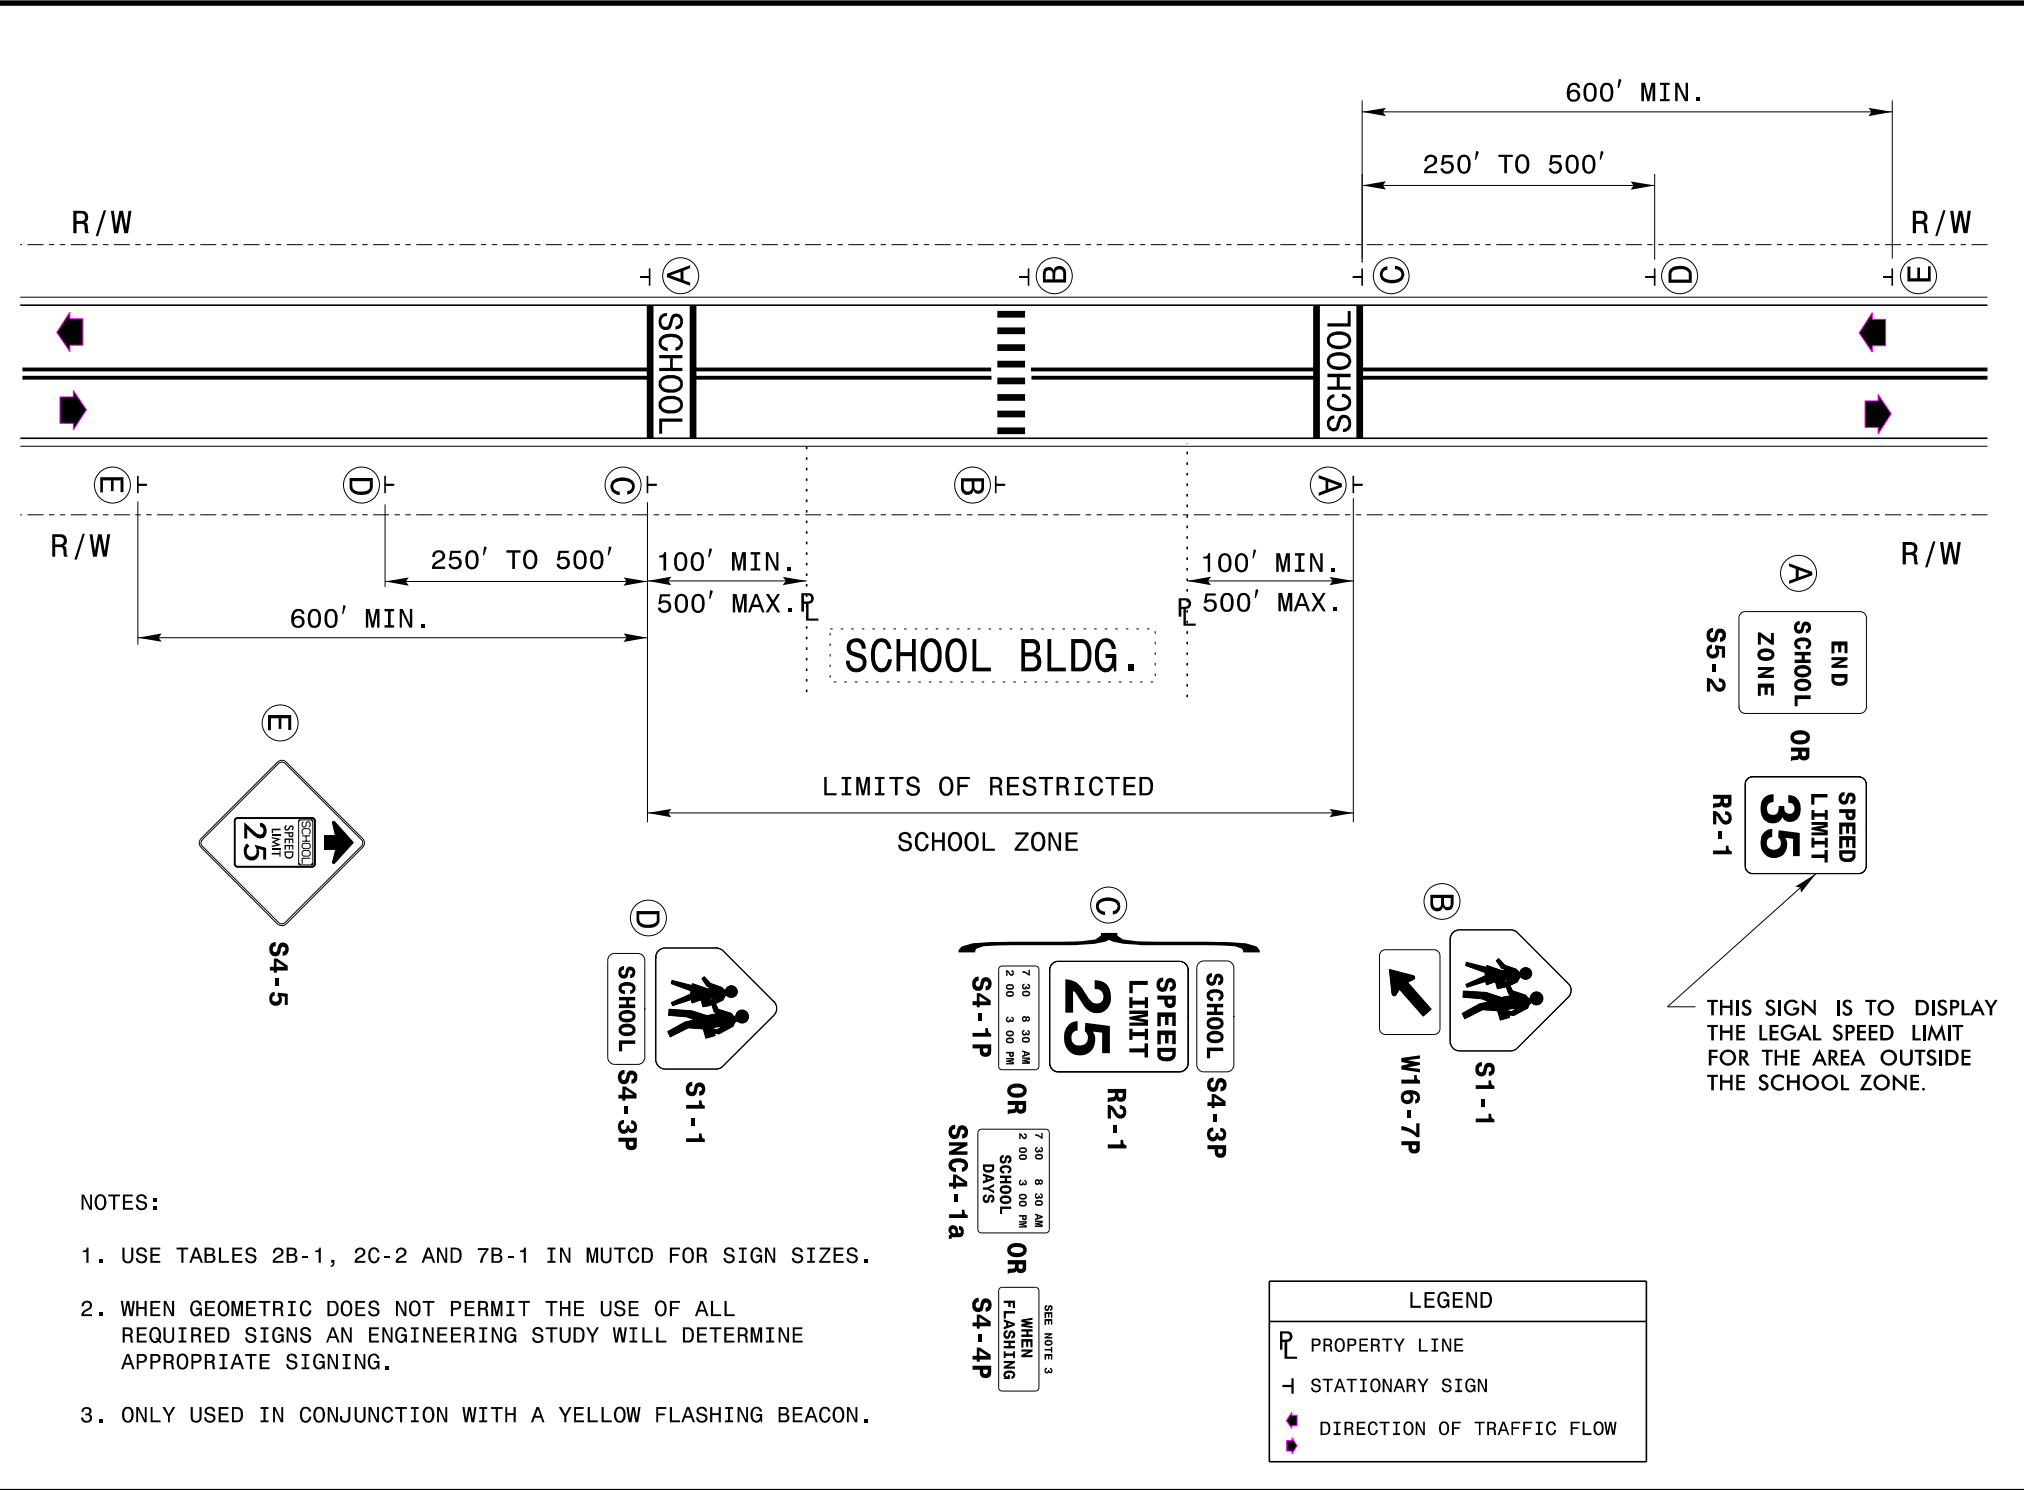


TIP NO. SHEET NO.
 DocuSigned by:
 APPROVED: *Matthew V. Spring*
 DATE: 3/21/2019
 BC60F6E8B584403...
 SEAL


STATE OF NORTH CAROLINA
 DEPT. OF TRANSPORTATION
 DIVISION OF HIGHWAYS
 RALEIGH, N.C.

ENGLISH DETAIL DRAWING FOR
 SIGNING SCHOOL ZONE WITH
 MARKED CROSSWALK
 WHERE SPEED REDUCTION IS REQUIRED



- NOTES:
1. USE TABLES 2B-1, 2C-2 AND 7B-1 IN MUTCD FOR SIGN SIZES.
 2. WHEN GEOMETRIC DOES NOT PERMIT THE USE OF ALL REQUIRED SIGNS AN ENGINEERING STUDY WILL DETERMINE APPROPRIATE SIGNING.
 3. ONLY USED IN CONJUNCTION WITH A YELLOW FLASHING BEACON.

STATE OF NORTH CAROLINA
 DEPT. OF TRANSPORTATION
 DIVISION OF HIGHWAYS
 RALEIGH, N.C.

ENGLISH DETAIL DRAWING FOR
 SIGNING SCHOOL ZONE WITH
 MARKED CROSSWALK
 WHERE SPEED REDUCTION IS REQUIRED

REVISED SIGNING
 ROADWAY STANDARD DRAWING

03/20/19 1:58:00 PM S:\Standards and Drawings\Drawings\2018 Standard Dwg\Division 9 Final\0910.20_sgn_sht01_SchoolMarked Crosswalk Speed Reduction IS Required.dwg User:dstokes