


| | |
|---|--------------------|
| TIP NO. | SHEET NO. |
| DocuSigned by: <i>Matthew V. Springer</i> | |
| APPROVED: 3/21/2019 | BC60F6E8B584403... |
| DATE: | |
| SEAL | |
|  | |


STATE OF NORTH CAROLINA
DEPT. OF TRANSPORTATION
DIVISION OF HIGHWAYS
RALEIGH, N.C.

2-19

ENGLISH DETAIL DRAWING FOR
SIGNING SCHOOL ZONE
WITHOUT MARKED CROSSWALK
WHERE SPEED REDUCTION IS REQUIRED

SHEET 3 OF 4

910D20

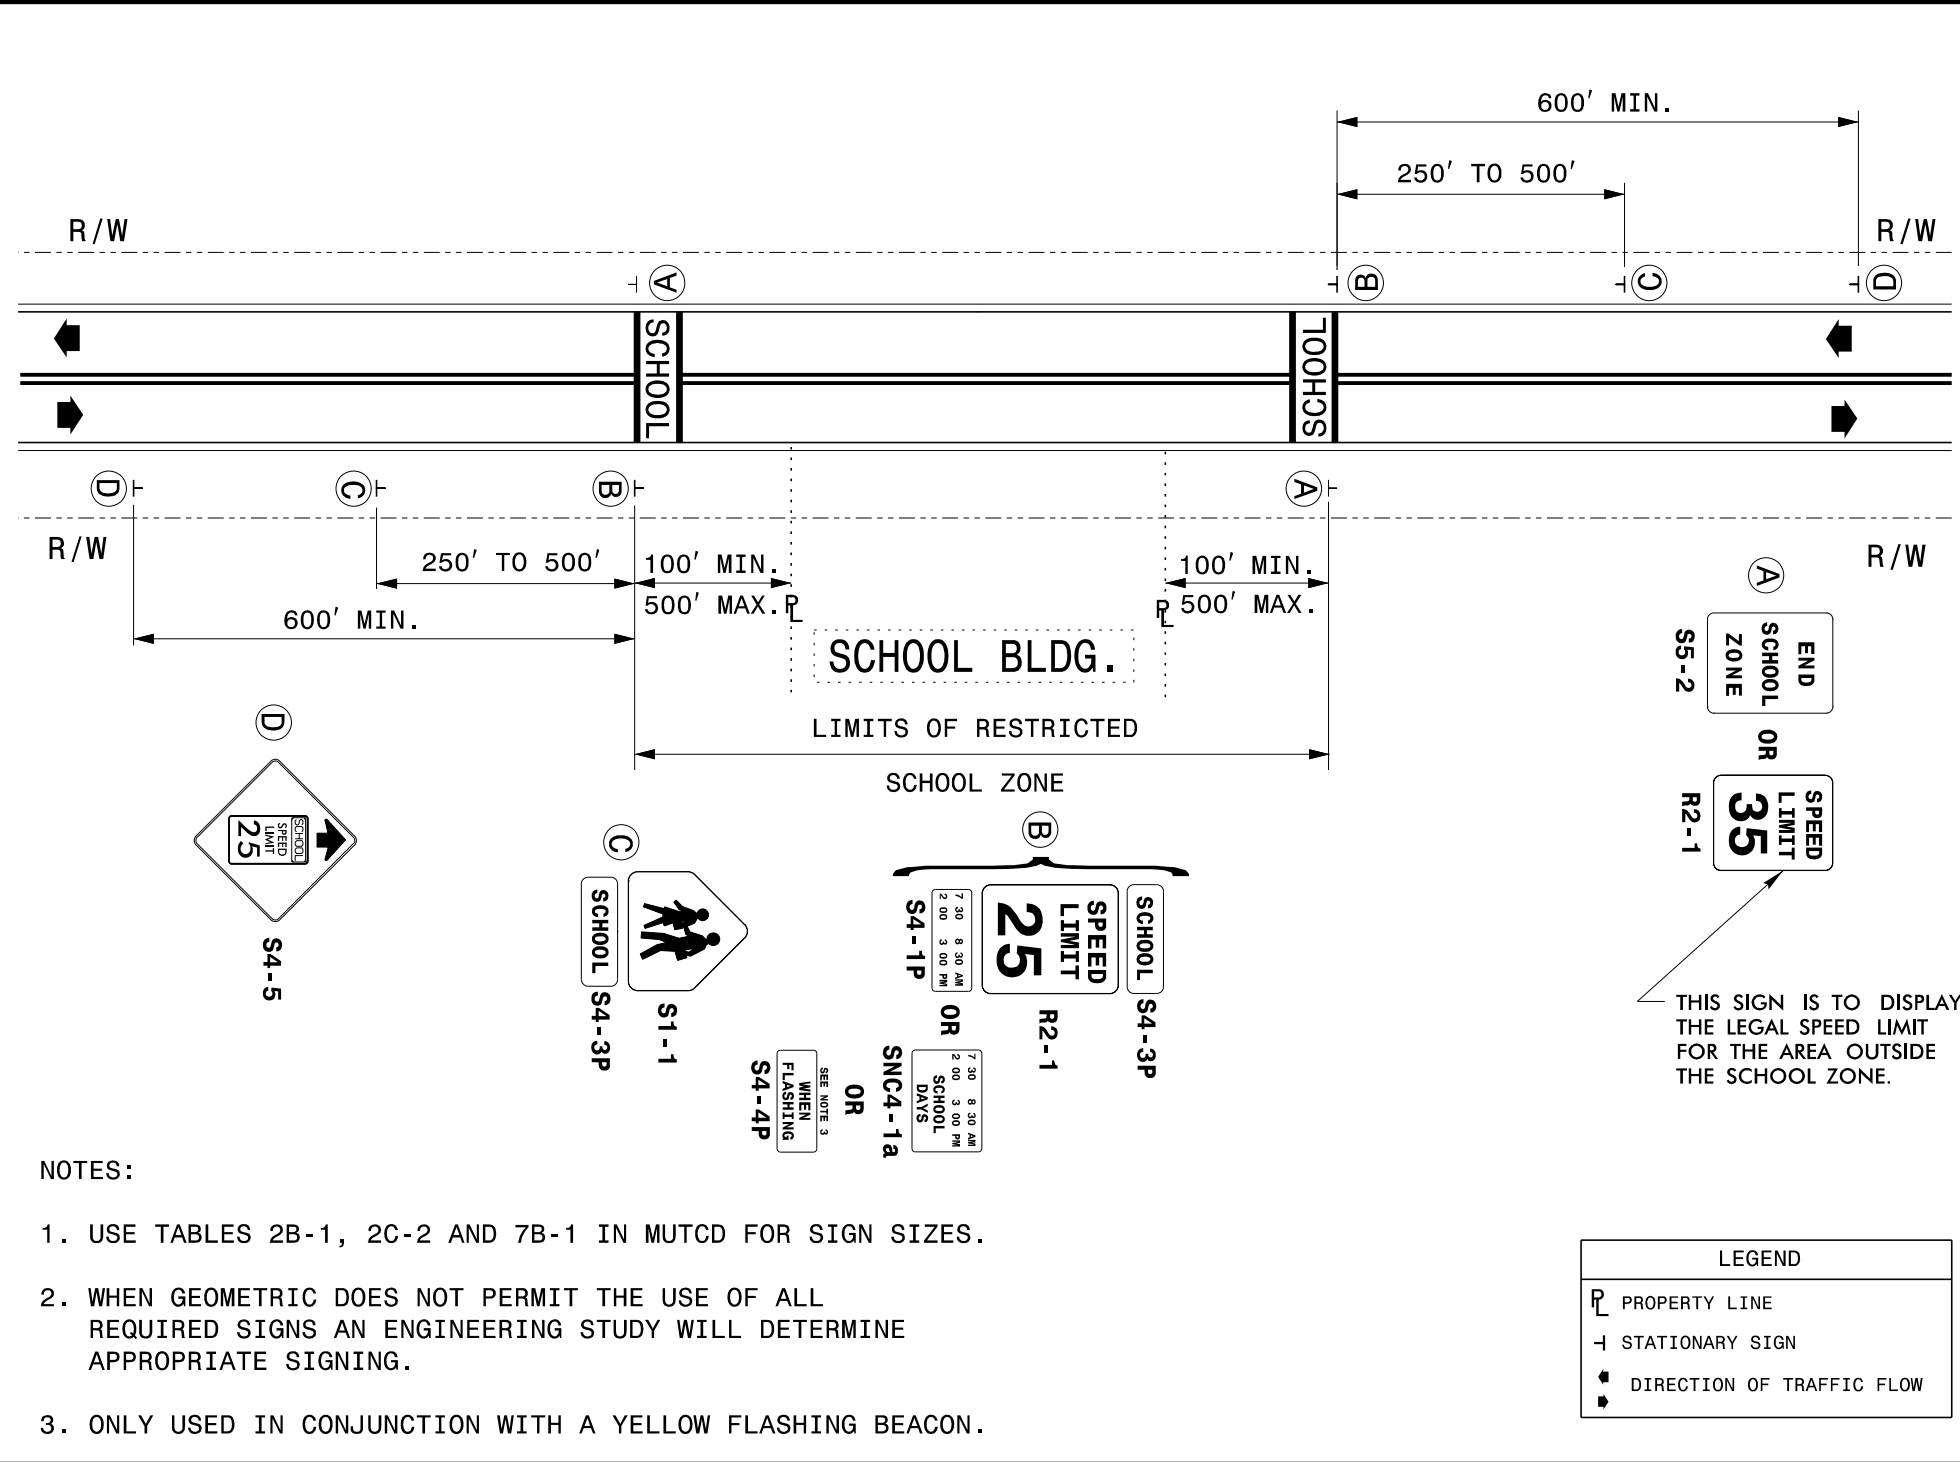

STATE OF NORTH CAROLINA
DEPT. OF TRANSPORTATION
DIVISION OF HIGHWAYS
RALEIGH, N.C.

2-19

ENGLISH DETAIL DRAWING FOR
SIGNING SCHOOL ZONE
WITHOUT MARKED CROSSWALK
WHERE SPEED REDUCTION IS REQUIRED

SHEET 3 OF 4

910D20

REVISED SIGNING
ROADWAY STANDARD DRAWING