
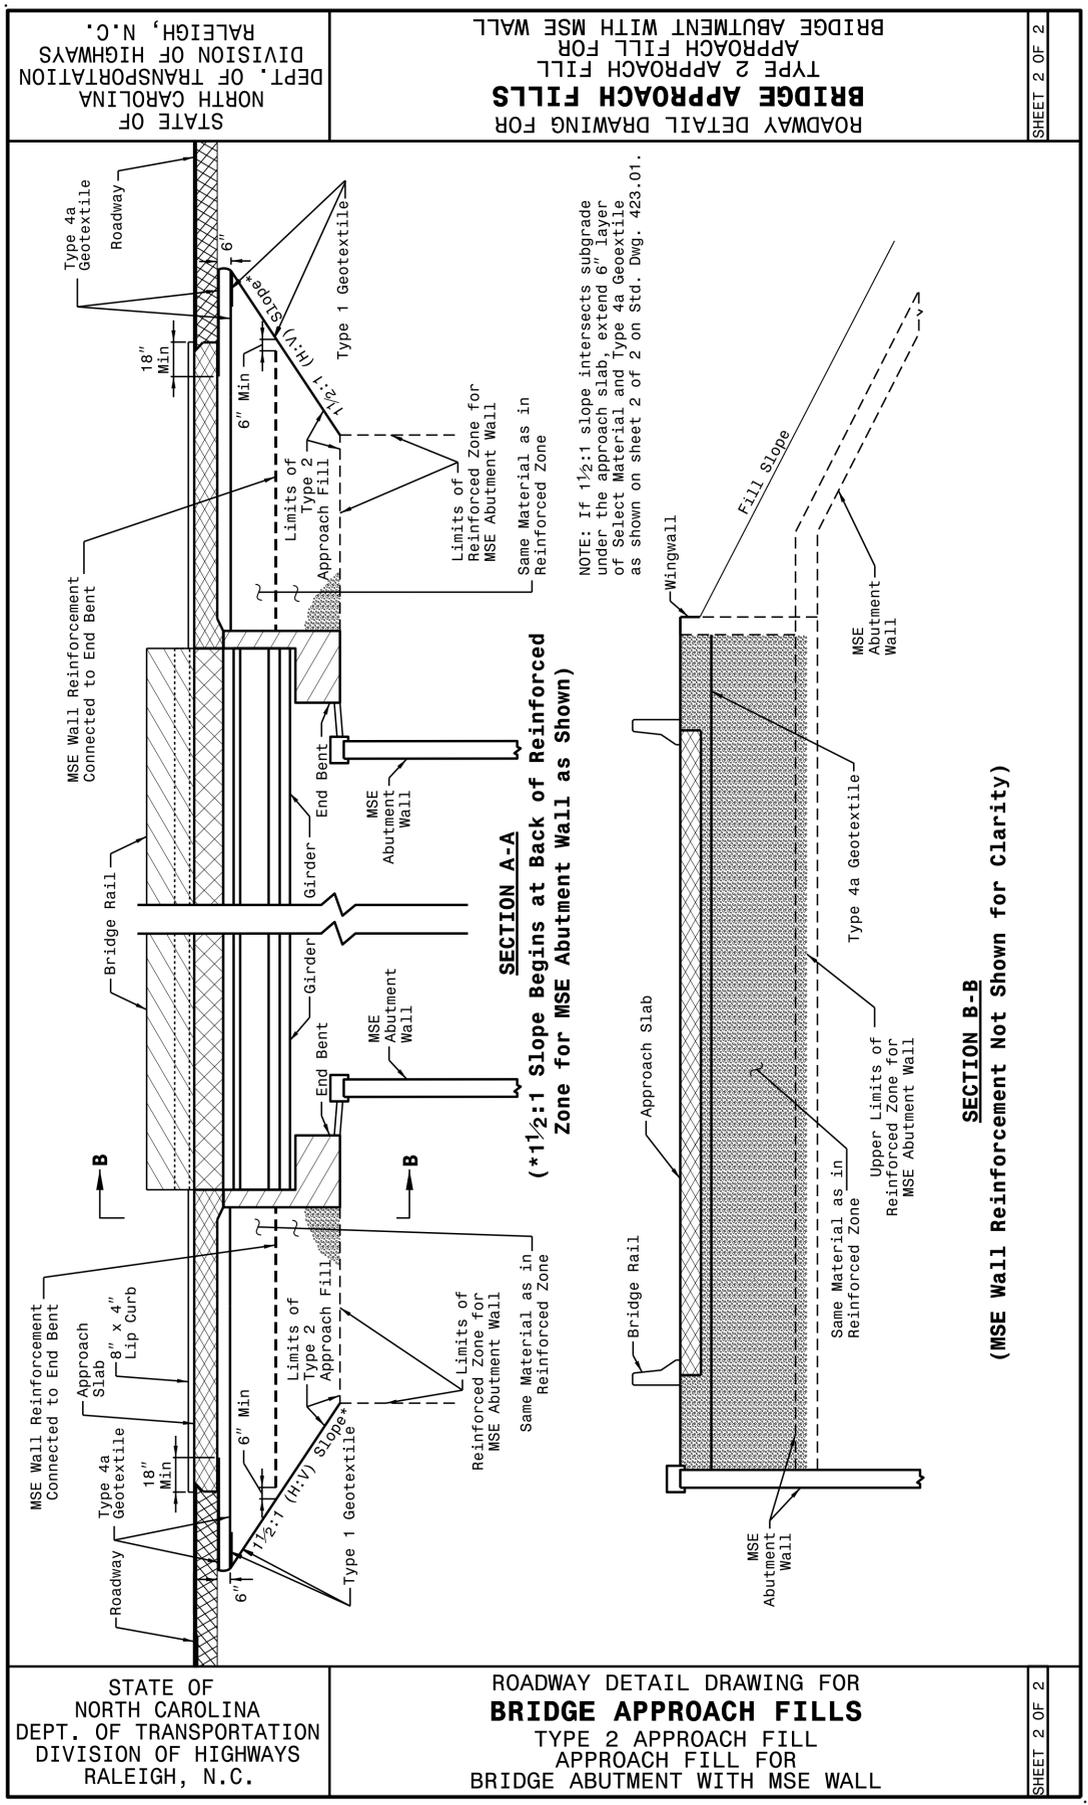


30-JUN-2023 10:28
 S:\Contracts\2018\Standard Drawings\Details in Lieu of Standards\Division 4\423d03.dgn
 \$\$\$USERNAME\$\$\$

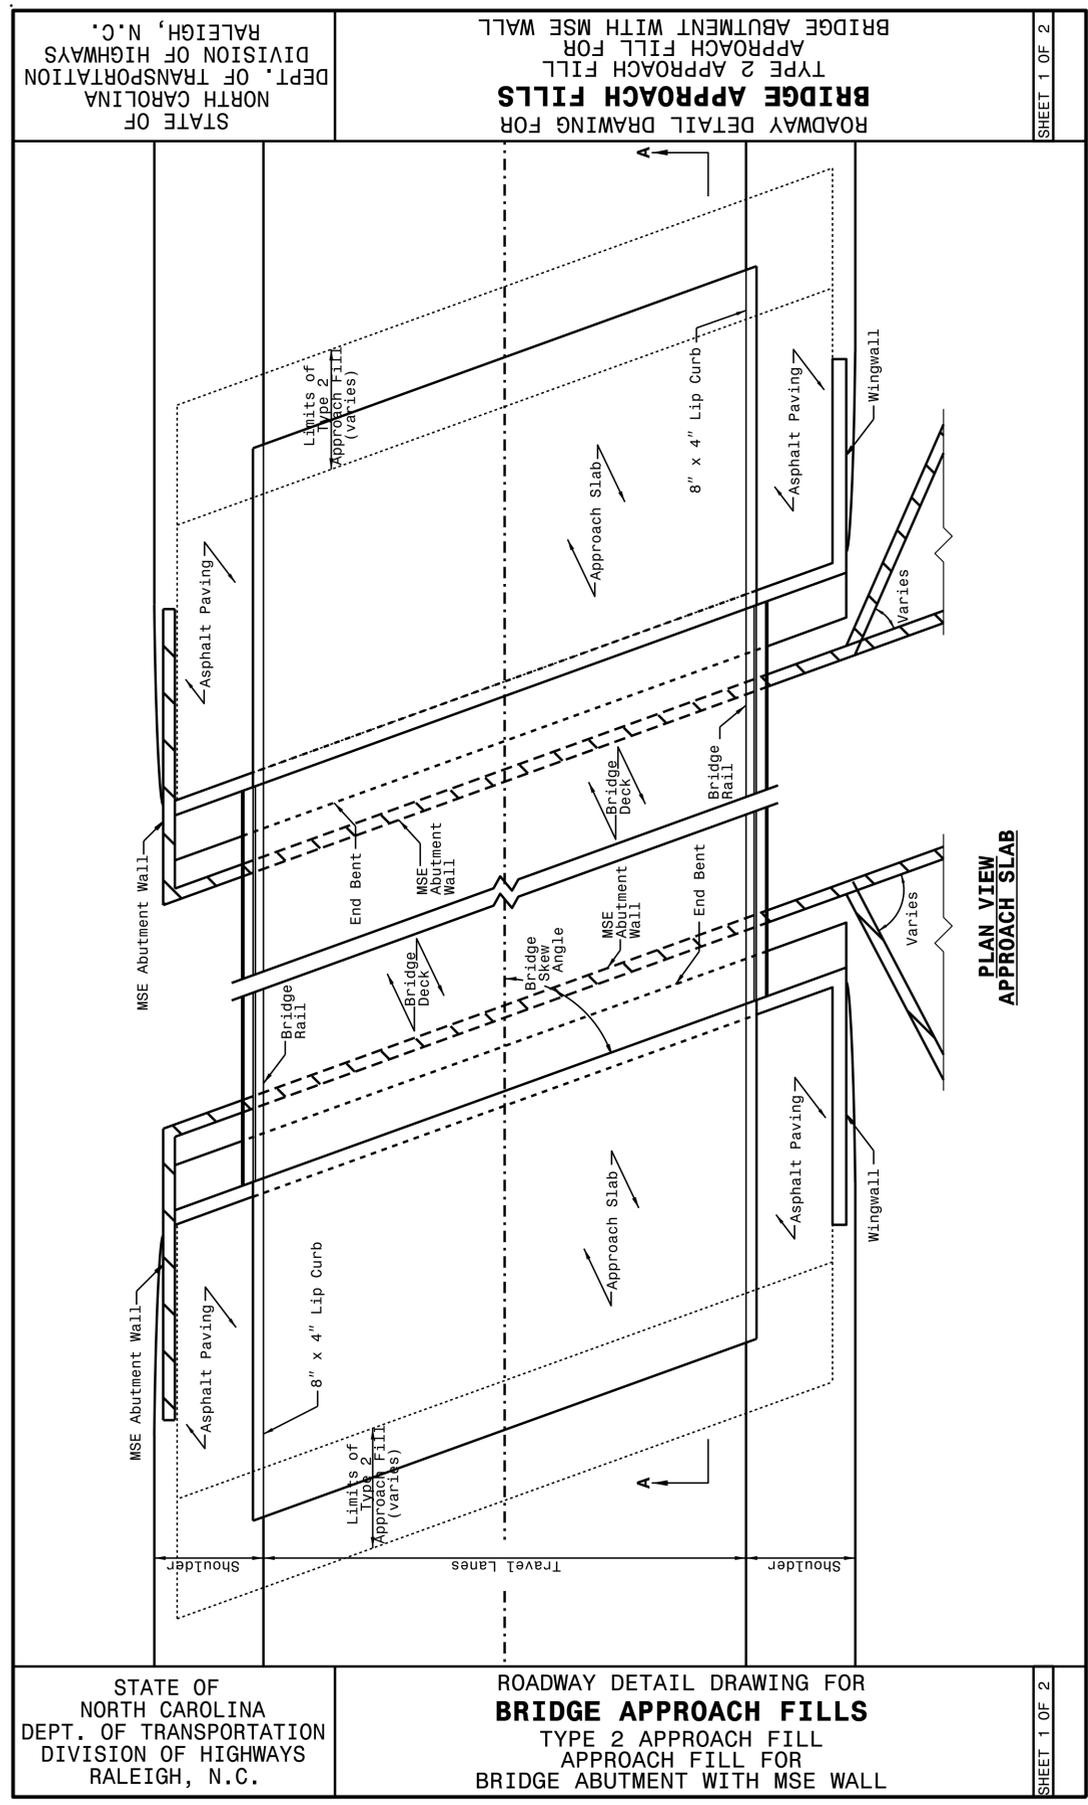

DOCUMENT NOT CONSIDERED FINAL UNLESS ALL SIGNATURES COMPLETED

CONTRACT STANDARDS AND DEVELOPMENT UNIT
 Office 919-707-6950 FAX 919-250-4119

SEE TITLE BLOCK

ORIGINAL BY: K KEMPF DATE: 07-30-23
 MODIFIED BY: DATE: _____
 CHECKED BY: DATE: _____
 FILE SPEC.: DATE: _____