
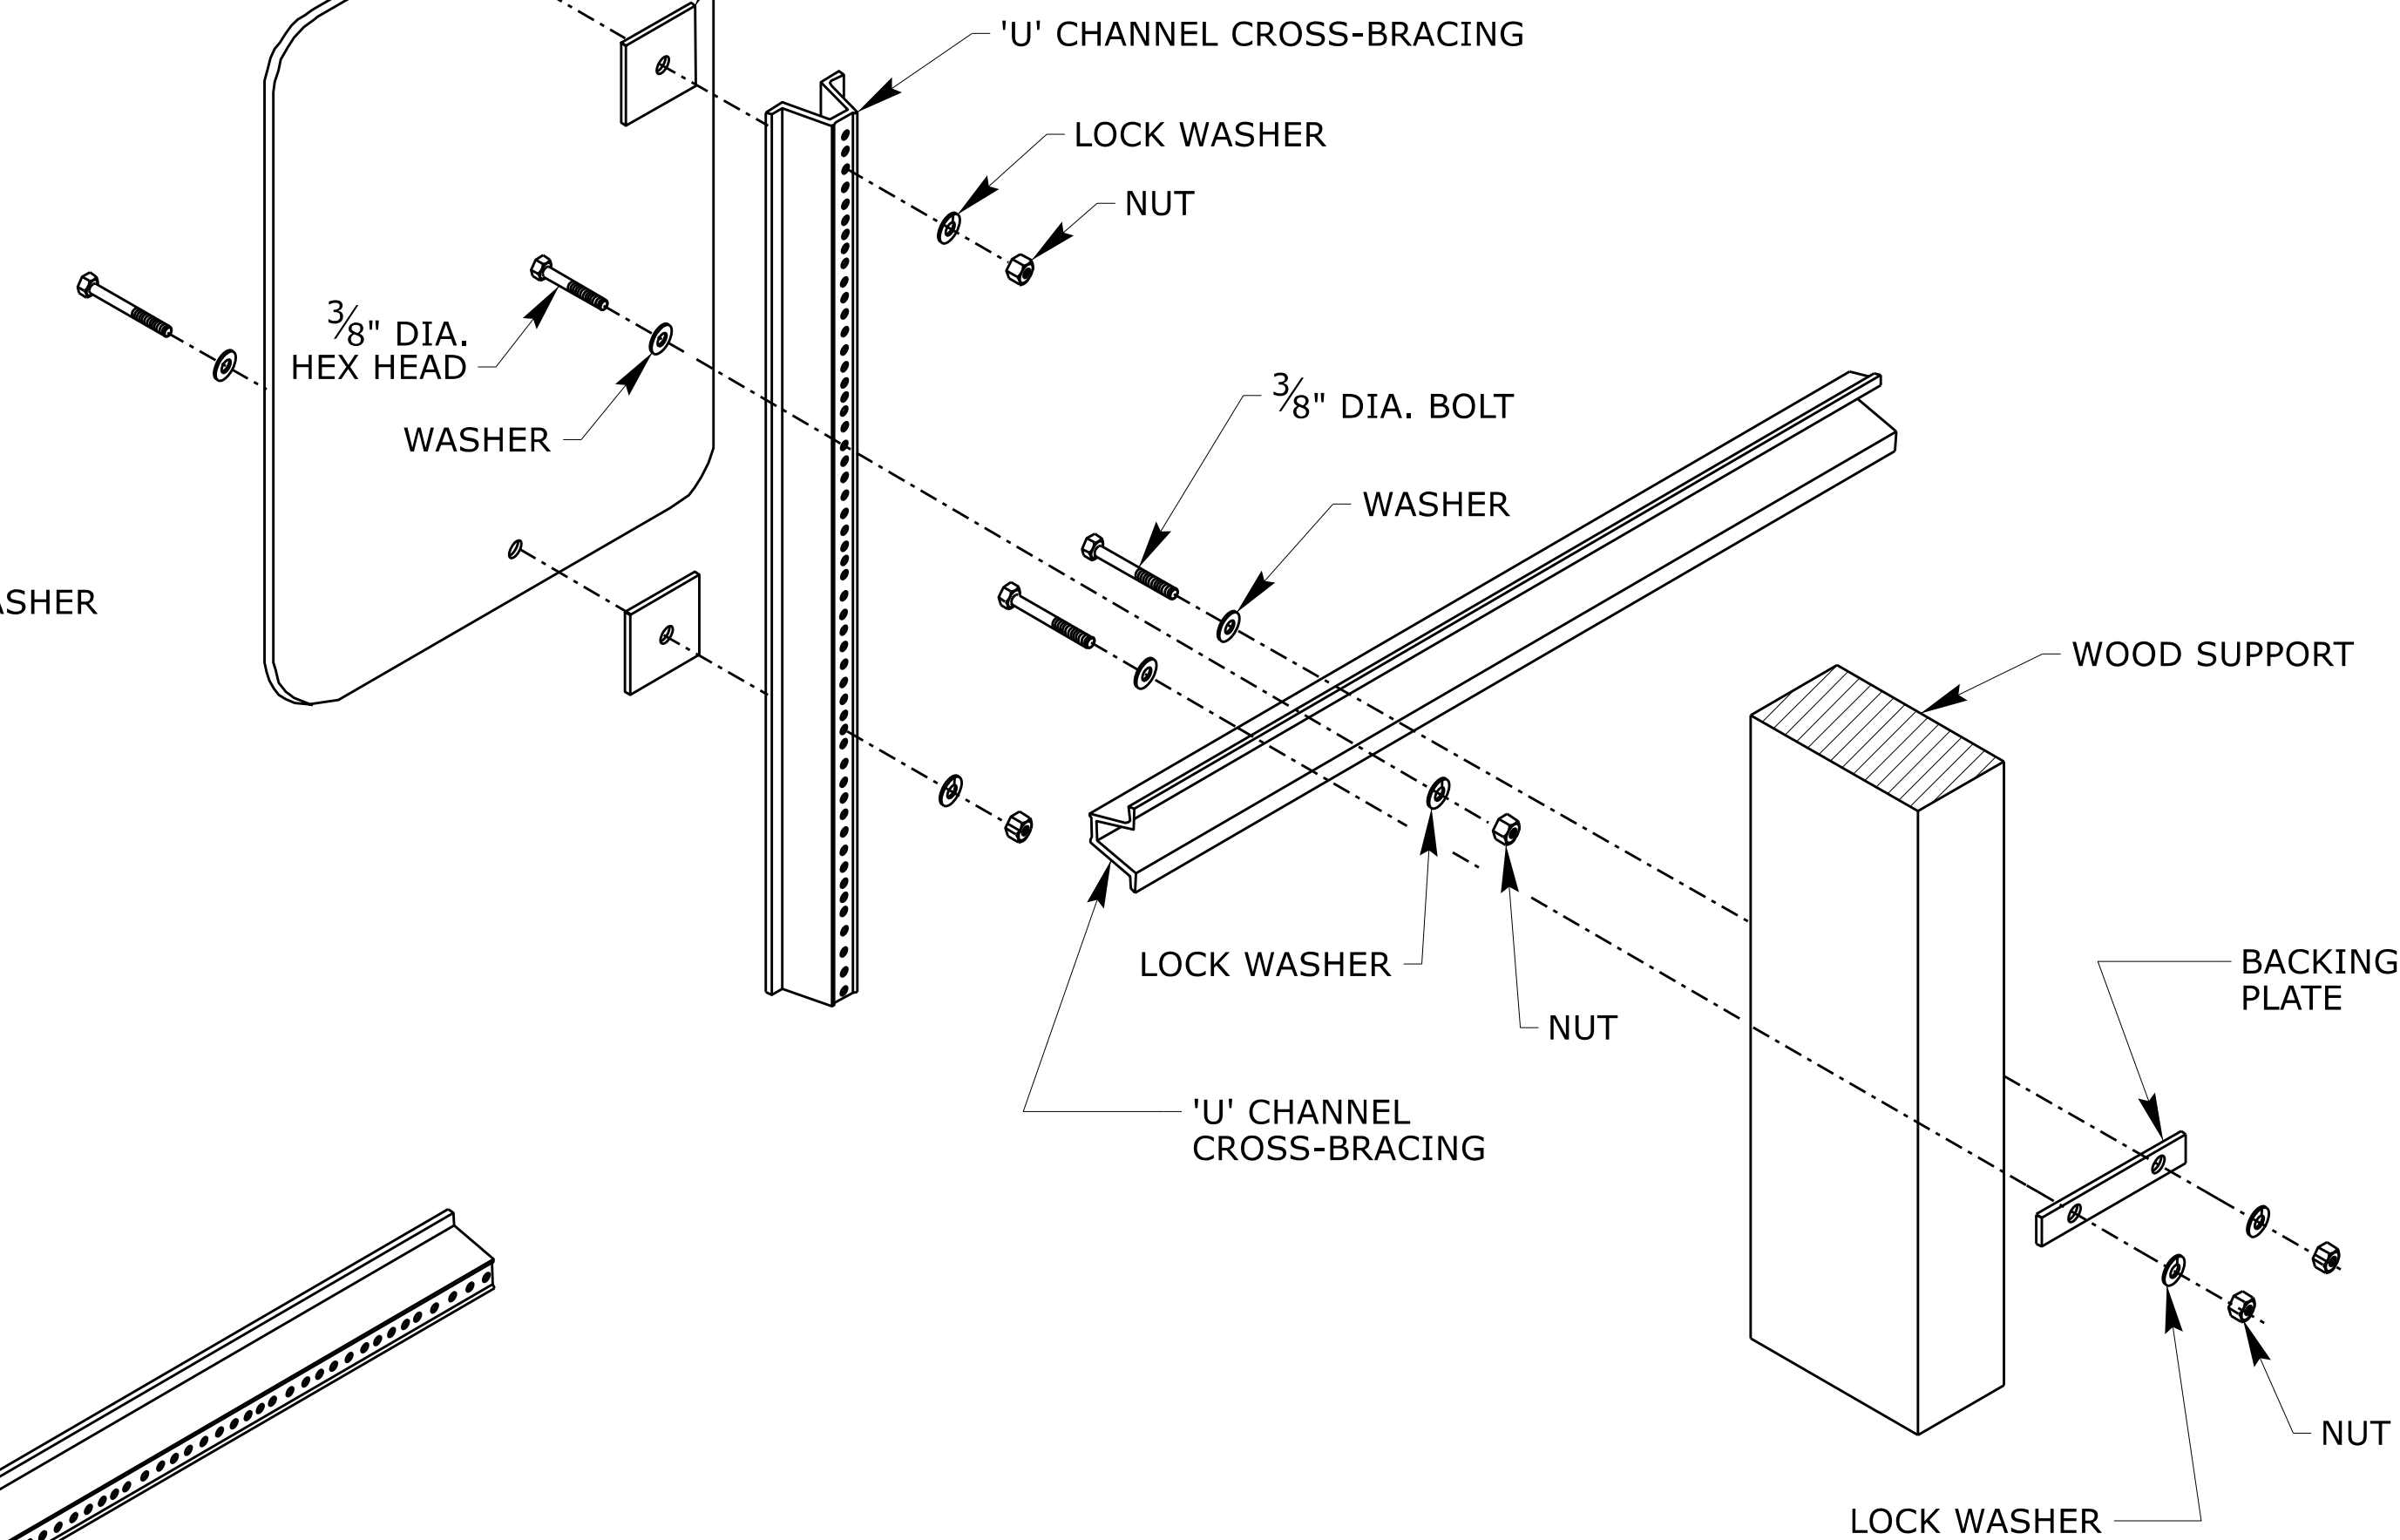
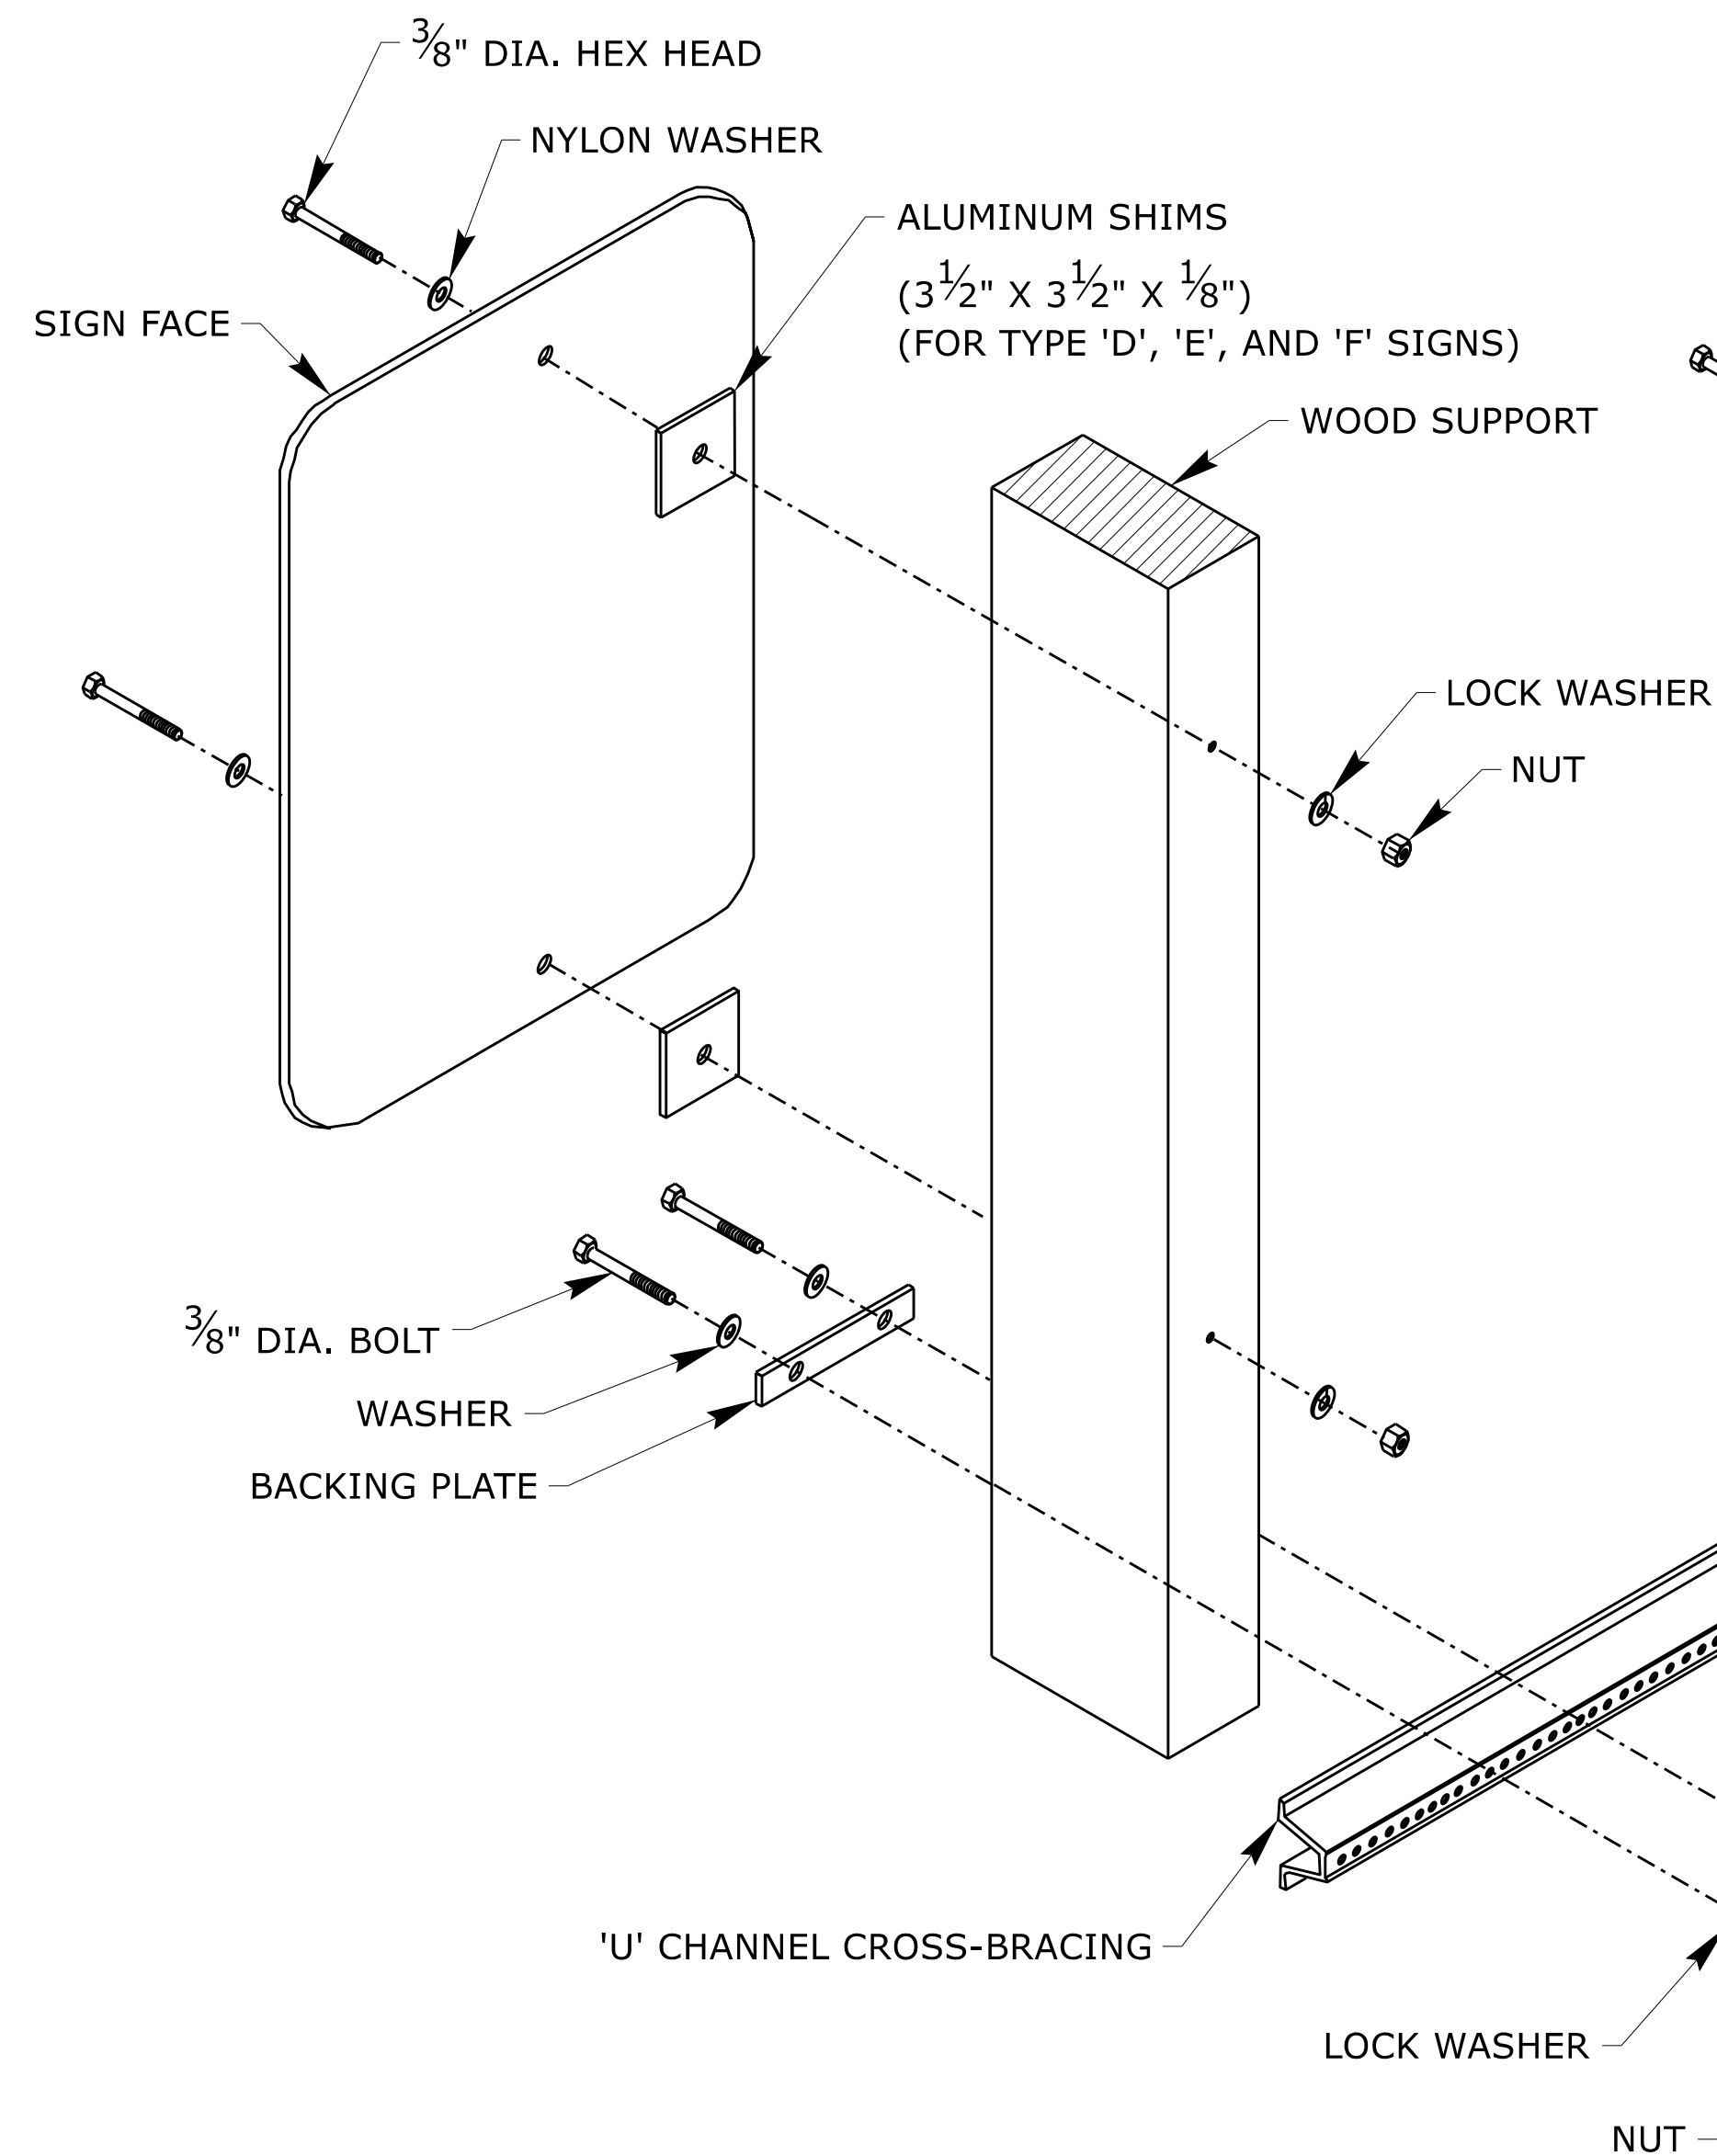


A diagram showing a rectangular area filled with wavy lines. The width of the rectangle is labeled 'A' and the height is labeled 'B'.

A	B	HOLE SIZE	EMBEDMENT
4.0"	4.0"	N/A	3.5 FT
4.0"	6.0"	1.5"	4.5 FT

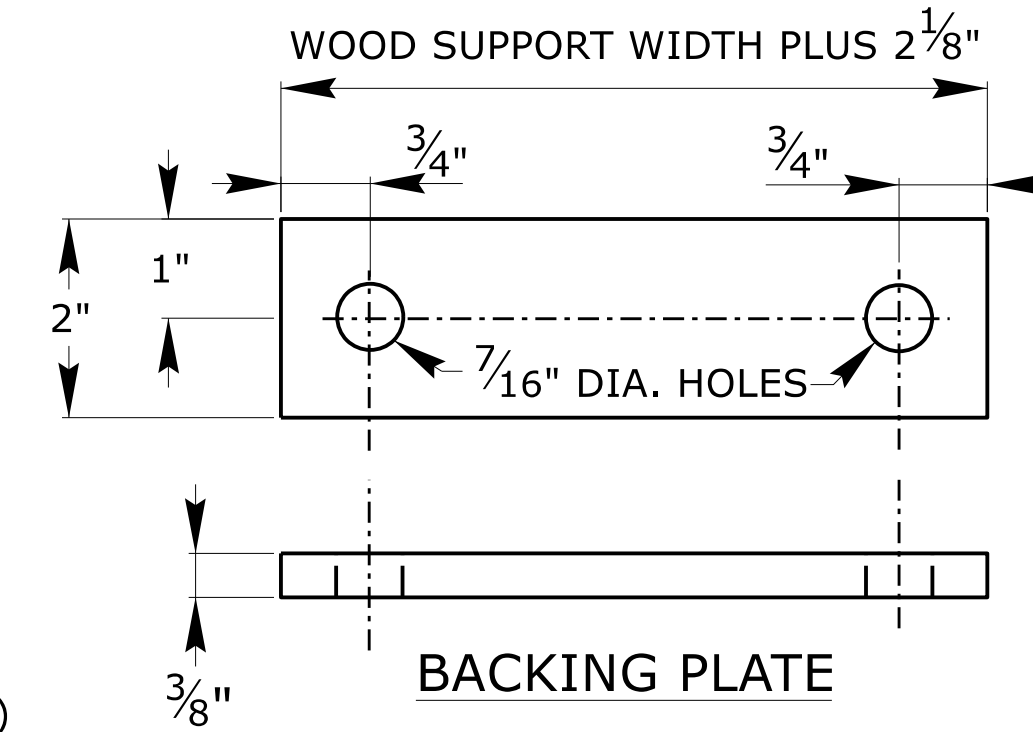

1. 4" X 4" WOOD SUPPORTS ARE ACCEPTABLE UNDRILLED, AND CAN BE USED AT ANY LOCATION WITHOUT GUARDRAIL PROTECTION.
2. 4" X 6" WOOD SUPPORTS MUST BE USED WITH GUARDRAIL PROTECTION OR DRILLED TO MAKE THEM BREAKAWAY (DRILLED WITH 1½" HOLES, PERPENDICULAR TO THE DIRECTION OF TRAVEL, LOCATED 4" AND 18" ABOVE THE GROUND).
3. USE 'U' CHANNEL SUPPORTS FOR CROSS-BRACING SIGNS SUPPORTED BY DUAL WOOD SUPPORTS.


ROADWAY DETAIL DRAWING FOR

WOOD SIGN SUPPORT
MOUNTING OF TYPE 'D', 'E', AND 'F' SIGNS

SHEET 2 OF 2
903D20

01	002C-X
----	--------

NORTH CAROLINA
DEPARTMENT OF TRANSPORTATION
COUNTY COUNTY

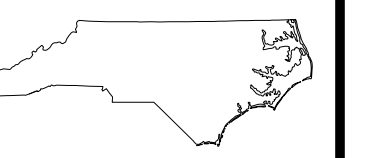EXTRACT STANDARDS AND
DEVELOPMENT UNIT