


STATE OF
NORTH CAROLINA
DEPT. OF TRANSPORTATION
DIVISION OF HIGHWAYS
RALEIGH, N.C.

ROADWAY DETAIL DRAWING FOR



MOUNTING OF TYPE 'D', 'E' AND 'F'
SIGNS ON 'U' CHANNEL POSTS

SHEET 2 OF 2


904D50

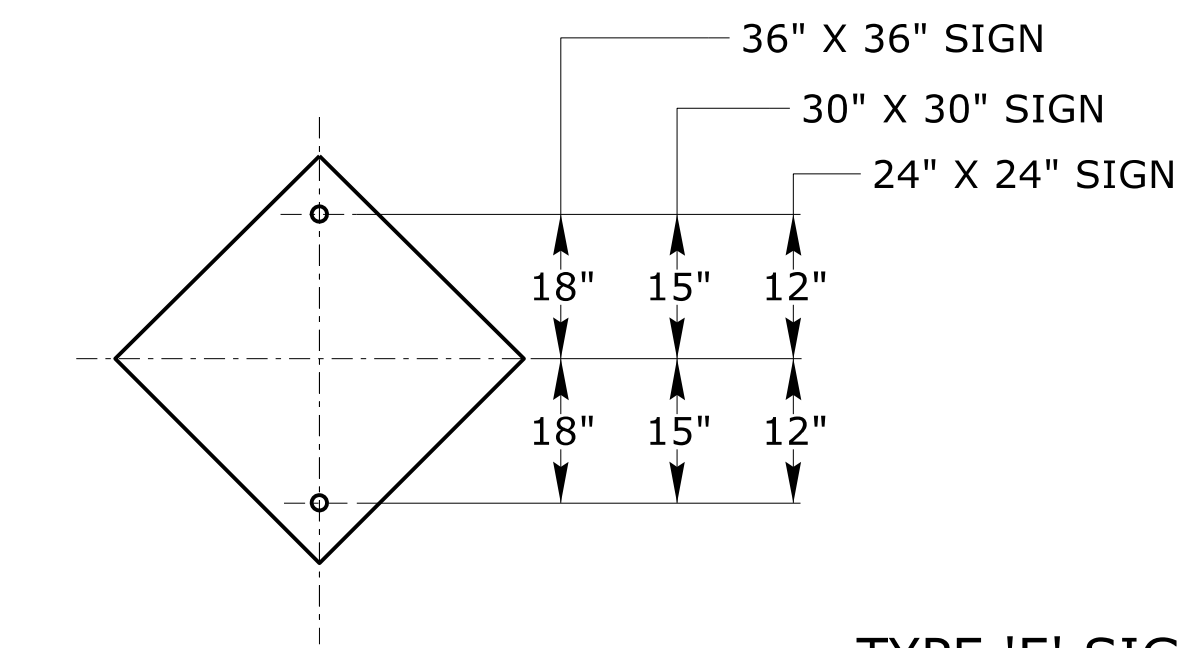

TYPE 'E' SIGNS

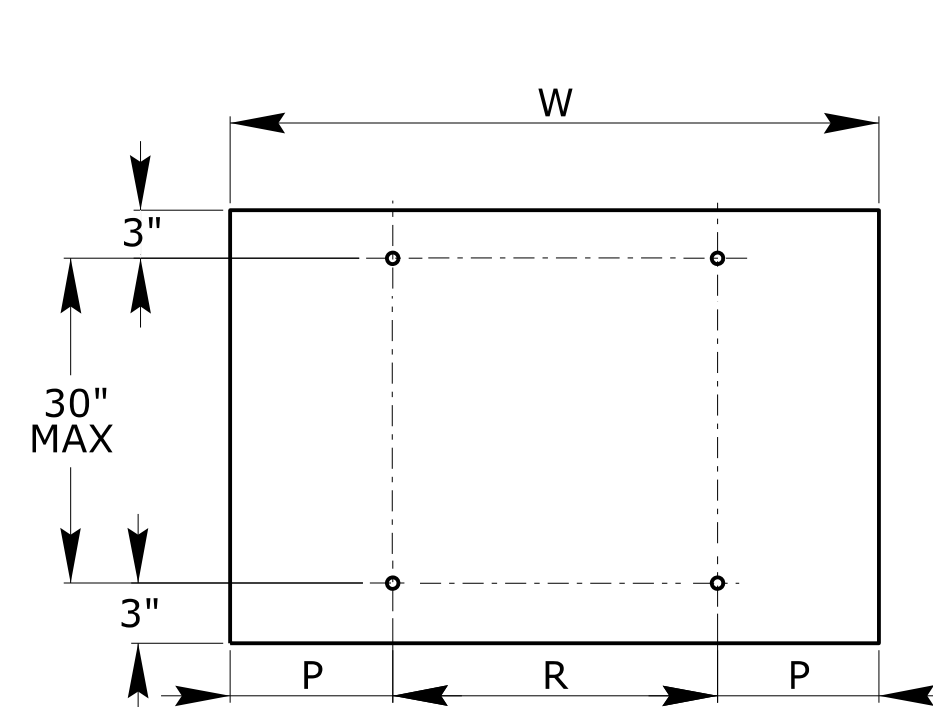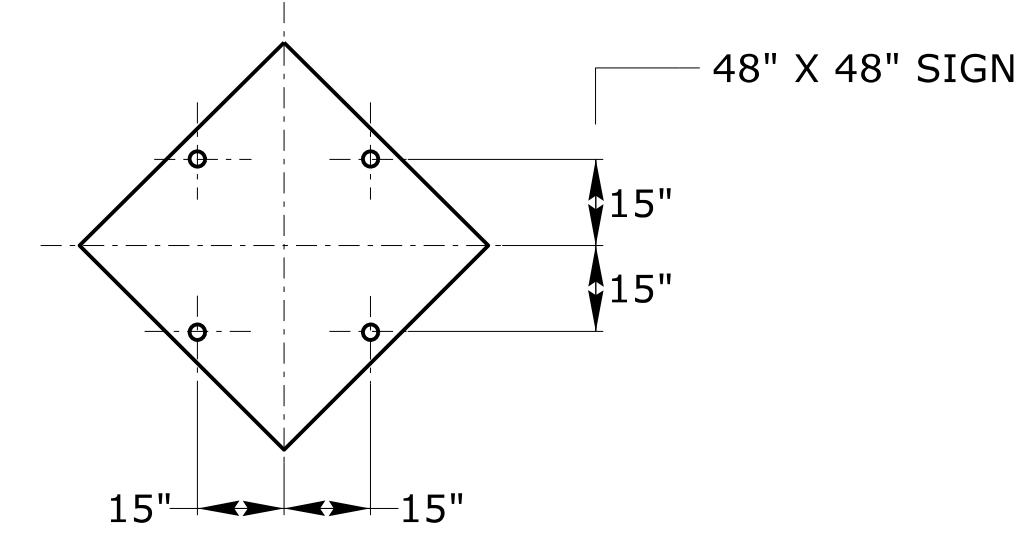

TYPE 'D' SIGNS


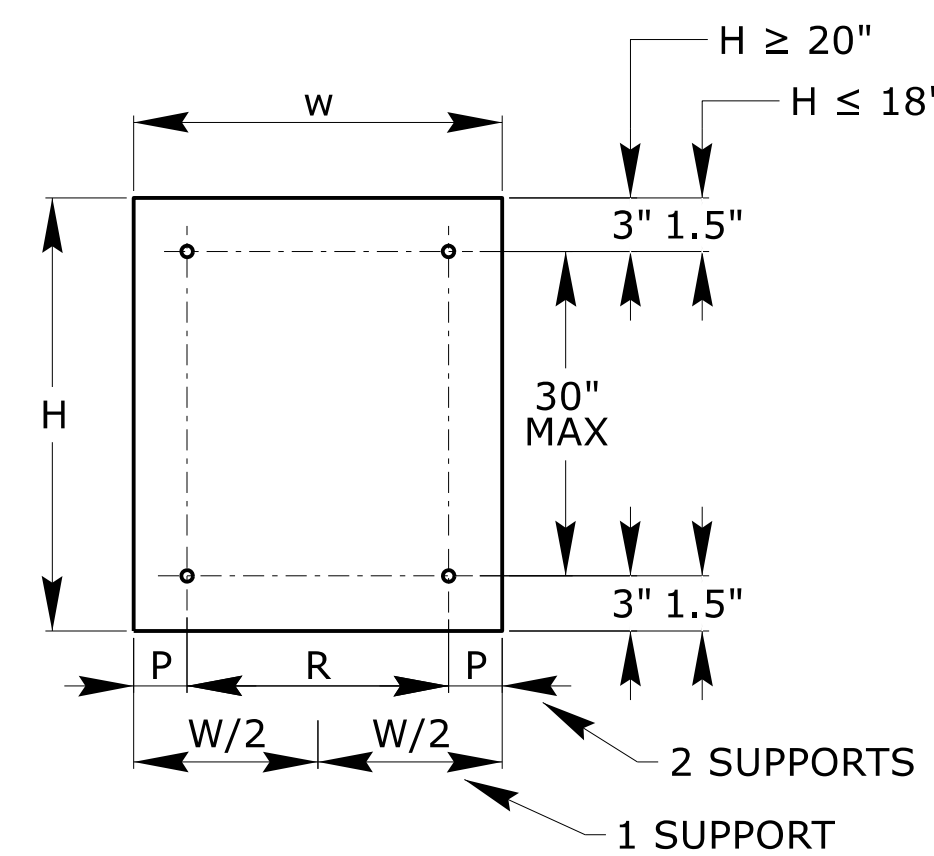


TYPE 'E' AND 'F' SIGNS

	NO. SUPPORTS		
	2	3*	4*
P	0.207W	0.145W	0.107W
R	0.586W	0.355W	0.262W

UNITS ON ATTACHED SHEET
* MINIMUM 4 FT. BETWEEN CHANNEL SUPPORTS

HOLE PUNCHING DETAIL

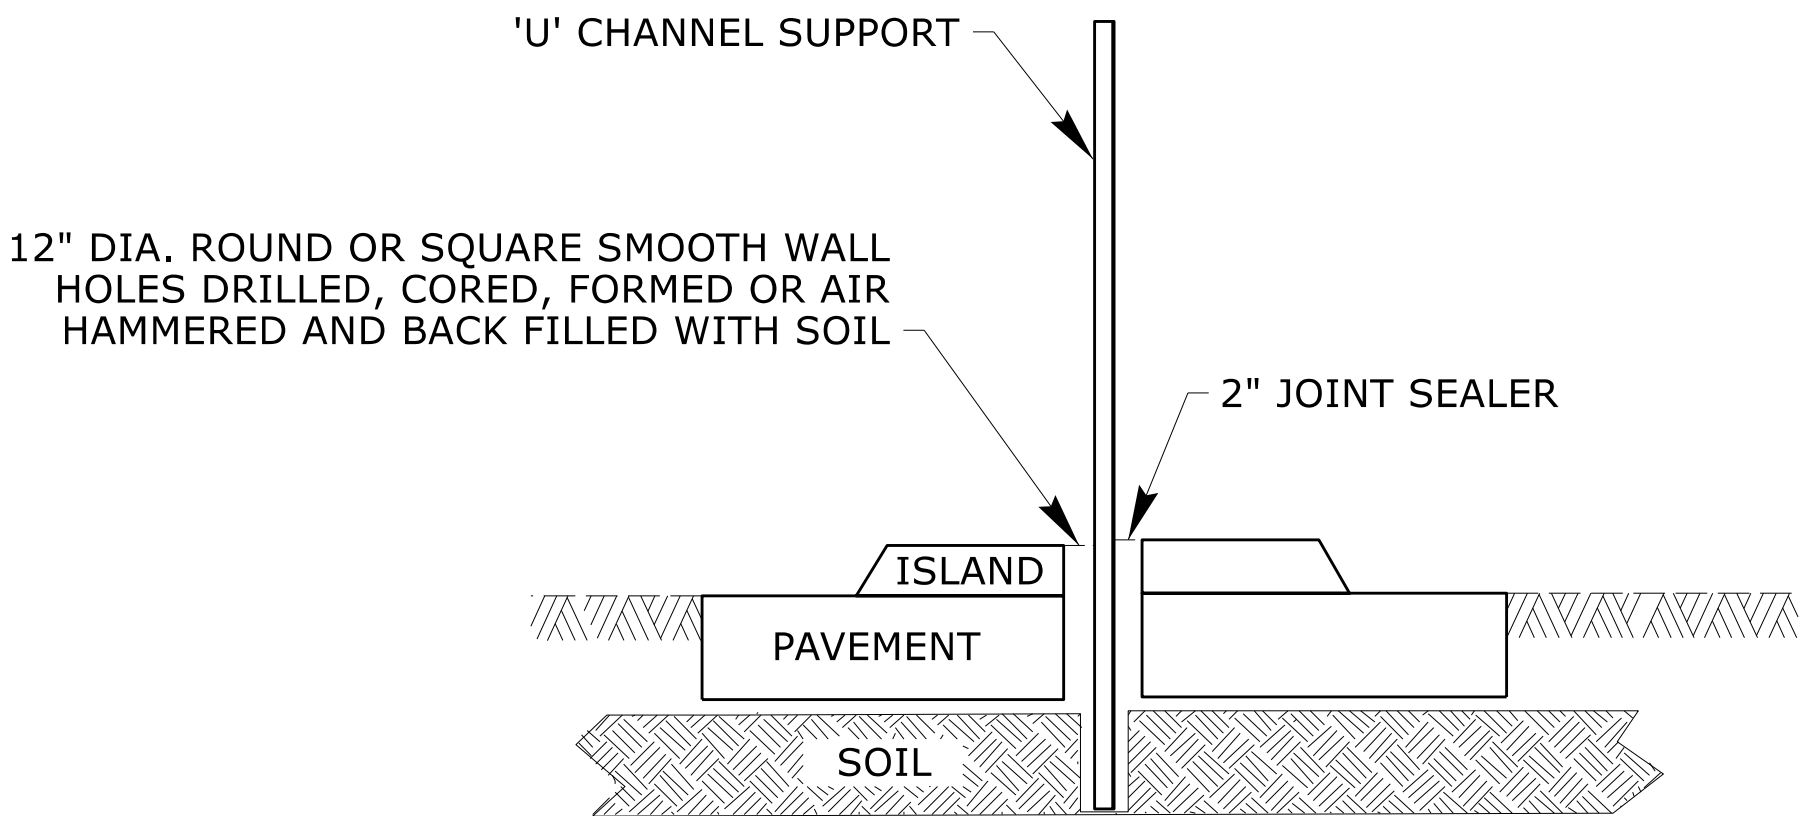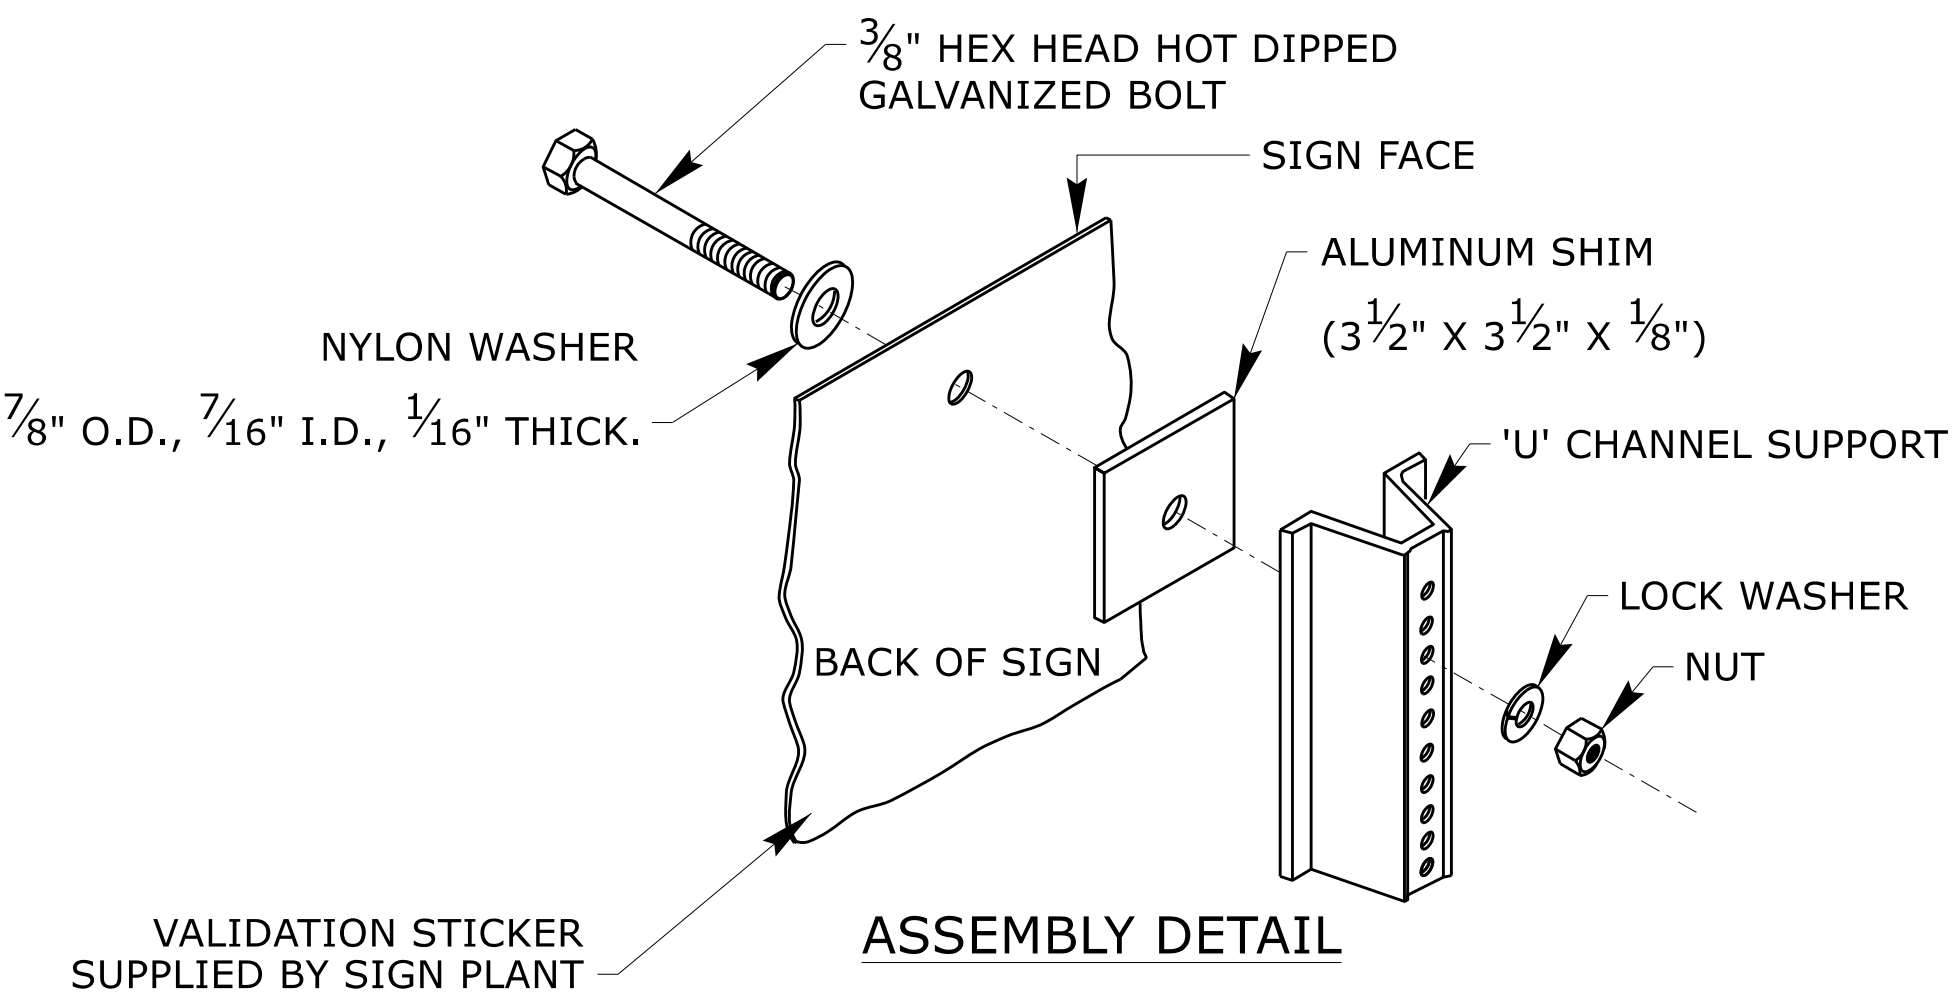

DETAIL FOR INSTALLATION OF
CHANNEL SUPPORT IN CONCRETE