




\*NOTE: SEE STD. DWG. 846.01  
FOR GENERAL NOTES

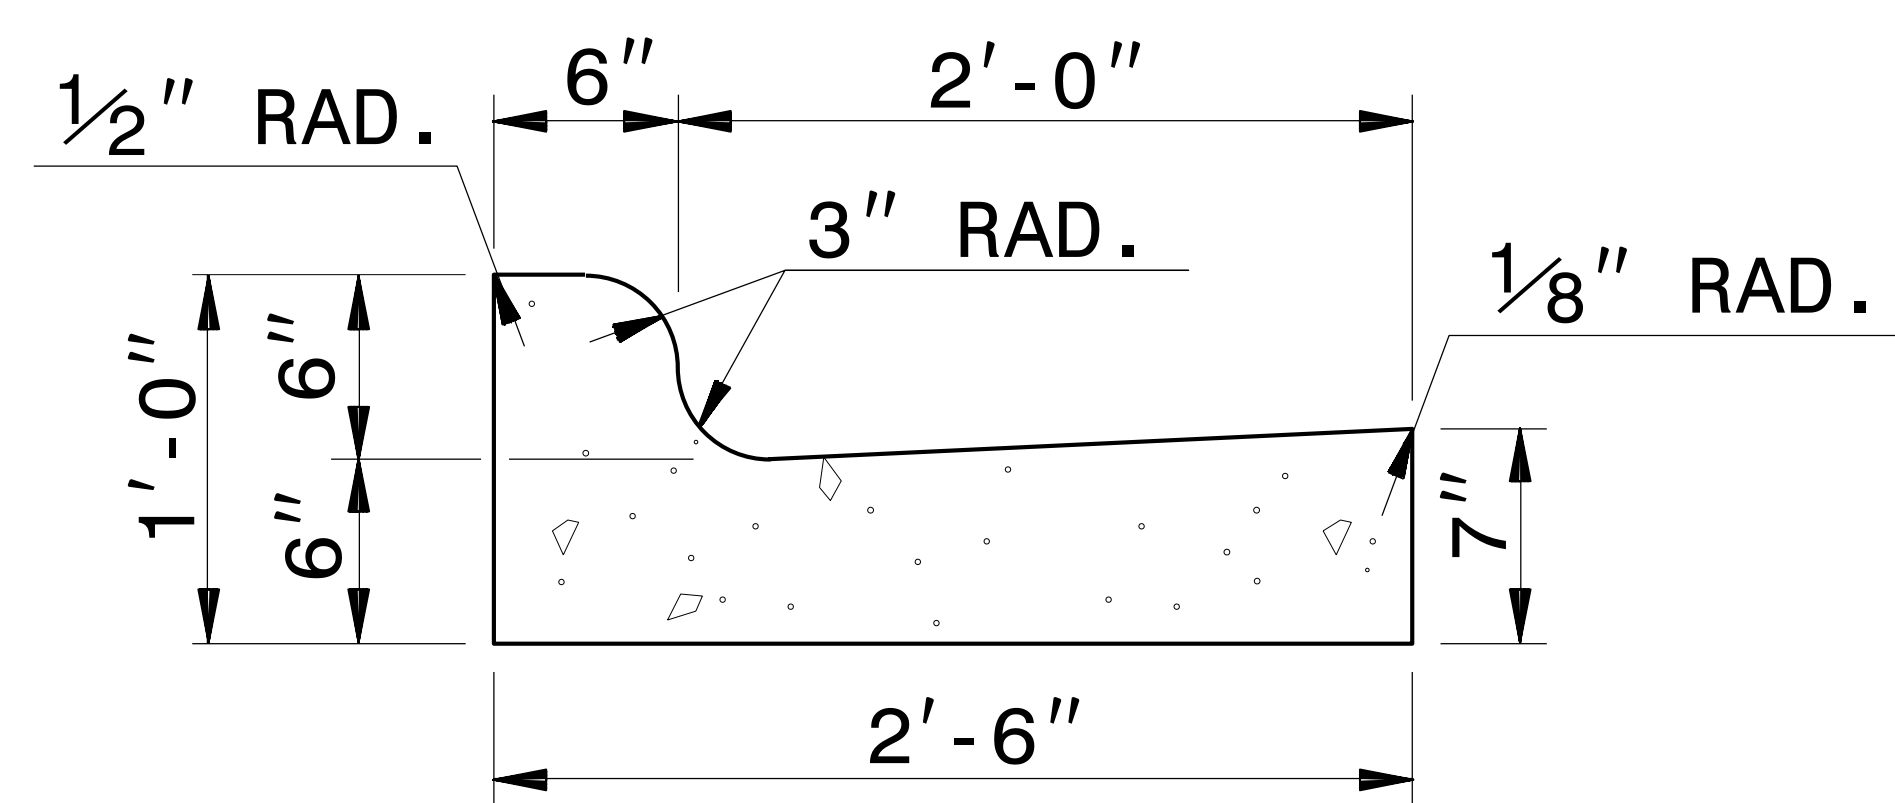

**2'-6" CURB AND GUTTER**

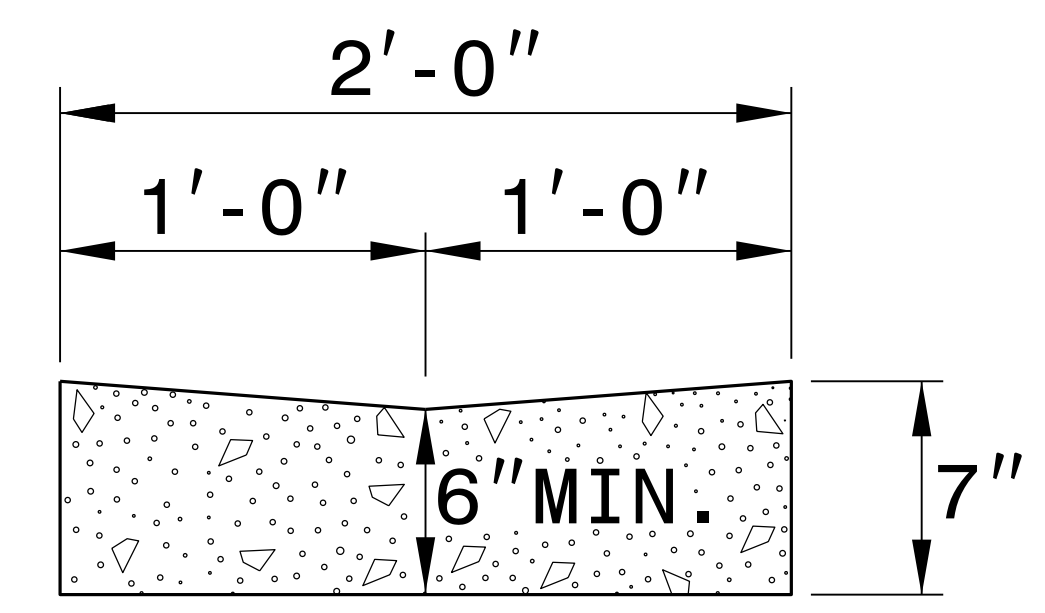

**VALLEY GUTTER**

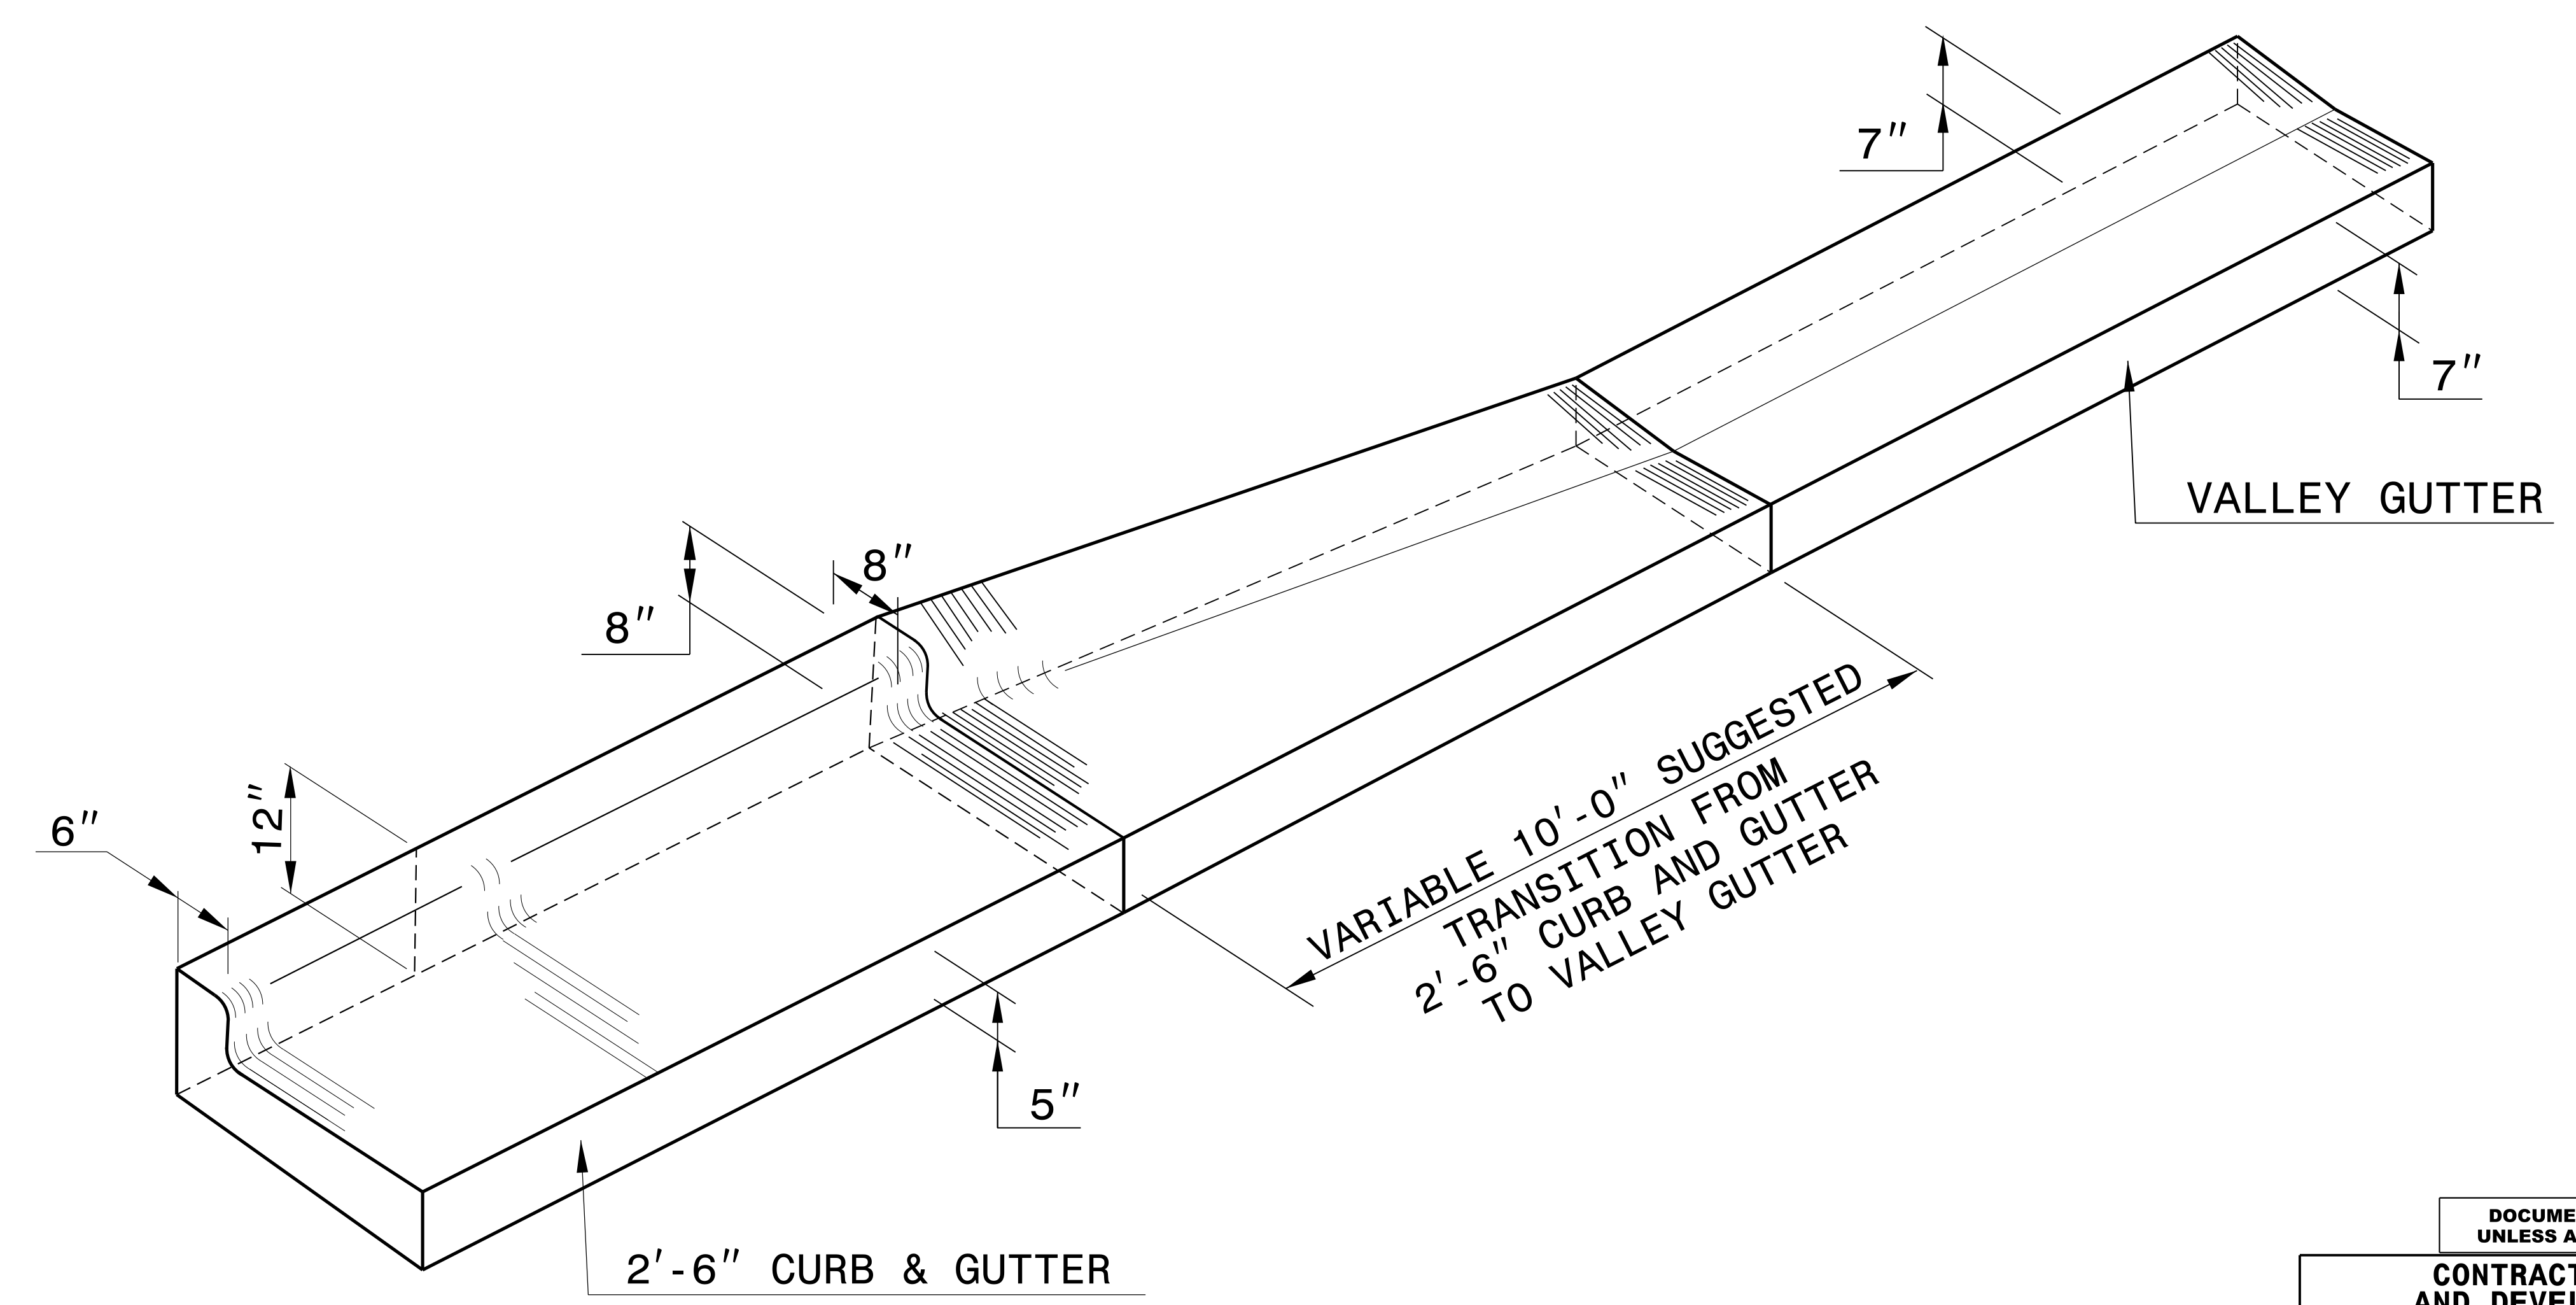

**ISOMETRIC VIEW OF TRANSITION**



DOCUMENT NOT CONSIDERED FINAL  
UNLESS ALL SIGNATURES COMPLETED

**CONTRACT STANDARDS  
AND DEVELOPMENT UNIT**  
Office 919-707-6950 FAX 919-250-4119

**TRANSITION FROM  
2'-6" CURB AND GUTTER  
TO VALLEY GUTTER**

ORIGINAL BY: T.S. SPELL DATE: FEB. 4, 2009  
 MODIFIED BY: DATE:  
 CHECKED BY: DATE:  
 FILE SPEC.: w:\usr\details\stand\cgtransit.dgn

07-SEP-2017 08:20  
 S:\Contracts\Special Details\vericard\usr\details\stand\c&g transition sections.dgn  
 Jhowerston AT USD-292595