




SECTION THRU RAIL NORMAL TO JOINT

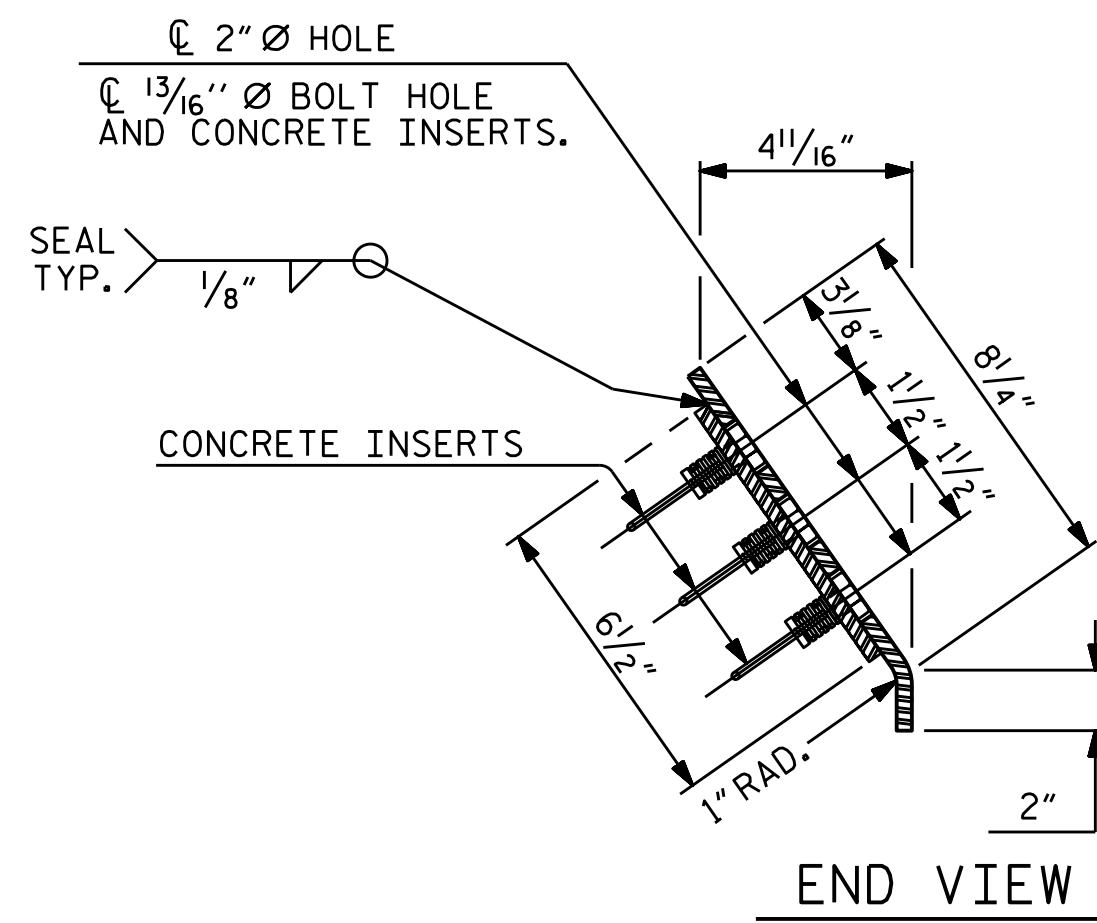

END VIEW

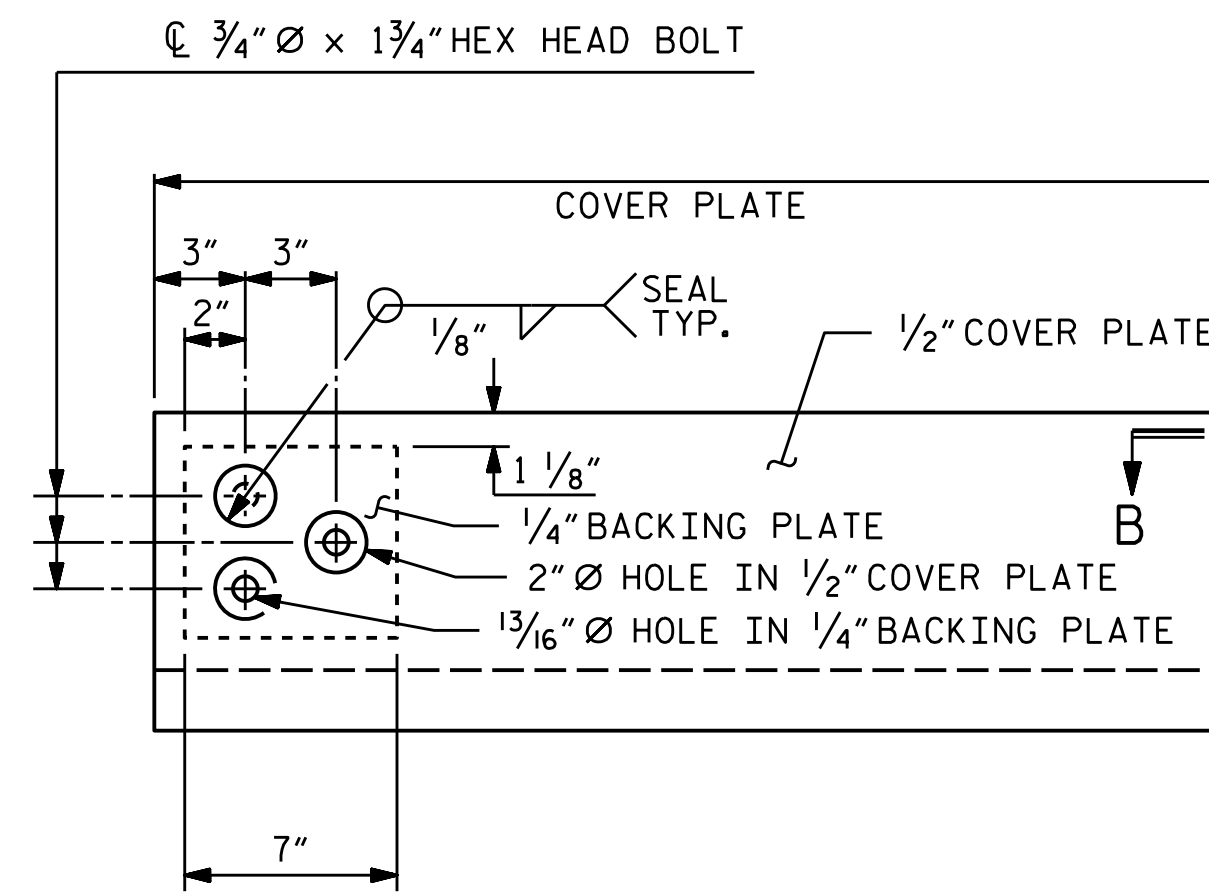


TYPE I - ELEVATION VIEW

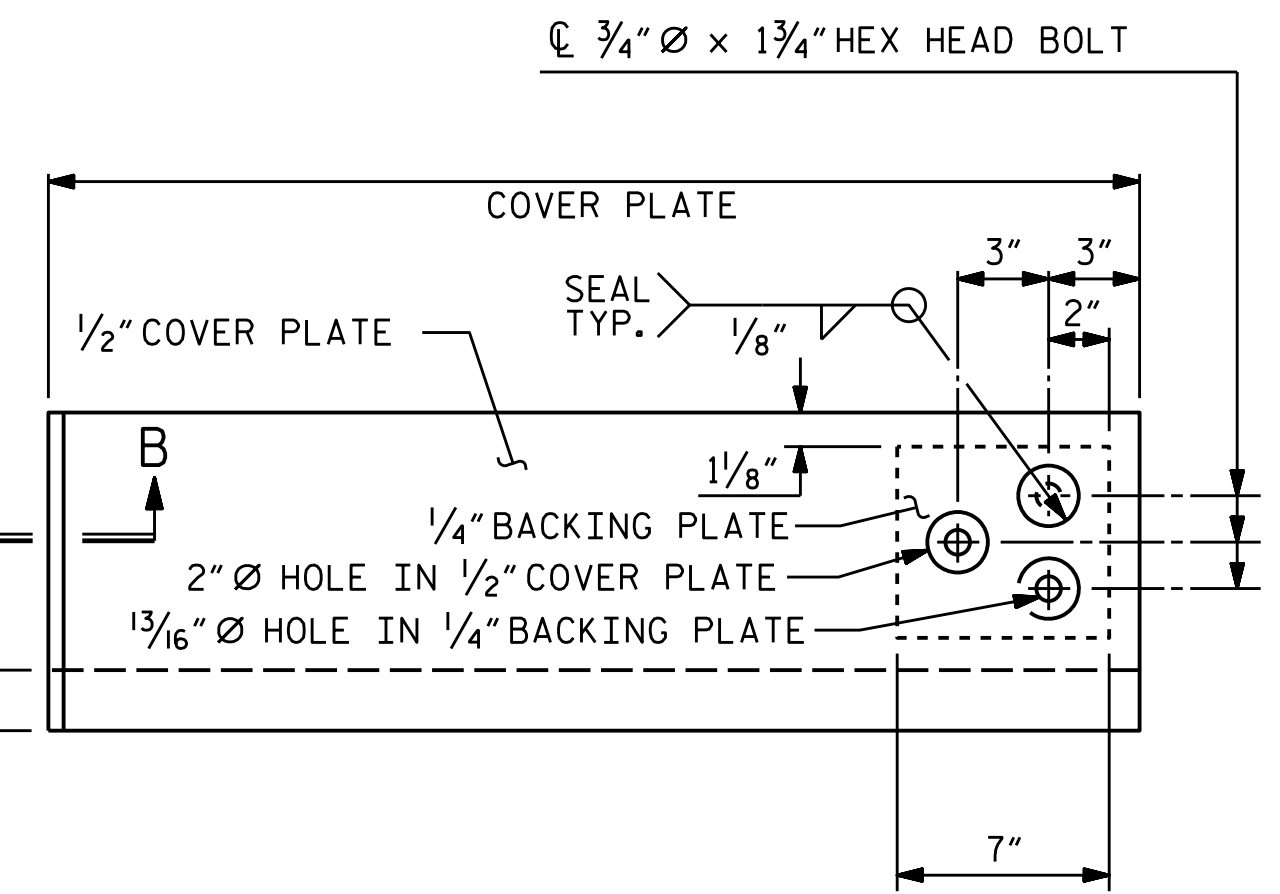


TYPE II - ELEVATION VIEW

COVER PLATE DETAILS

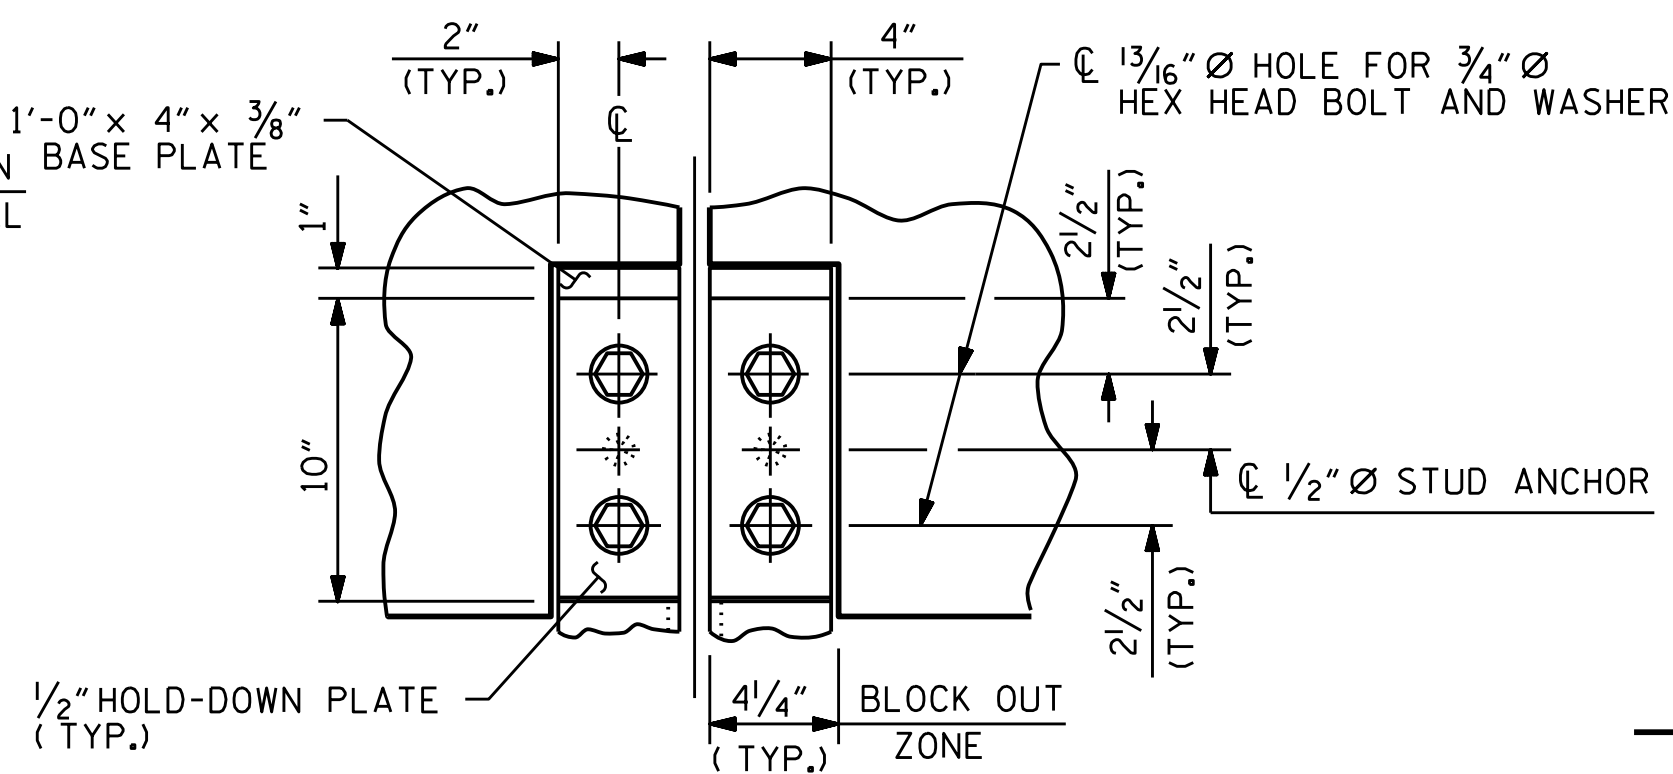


SECTION A - A

PAVEMENT MARKING ALIGNMENT

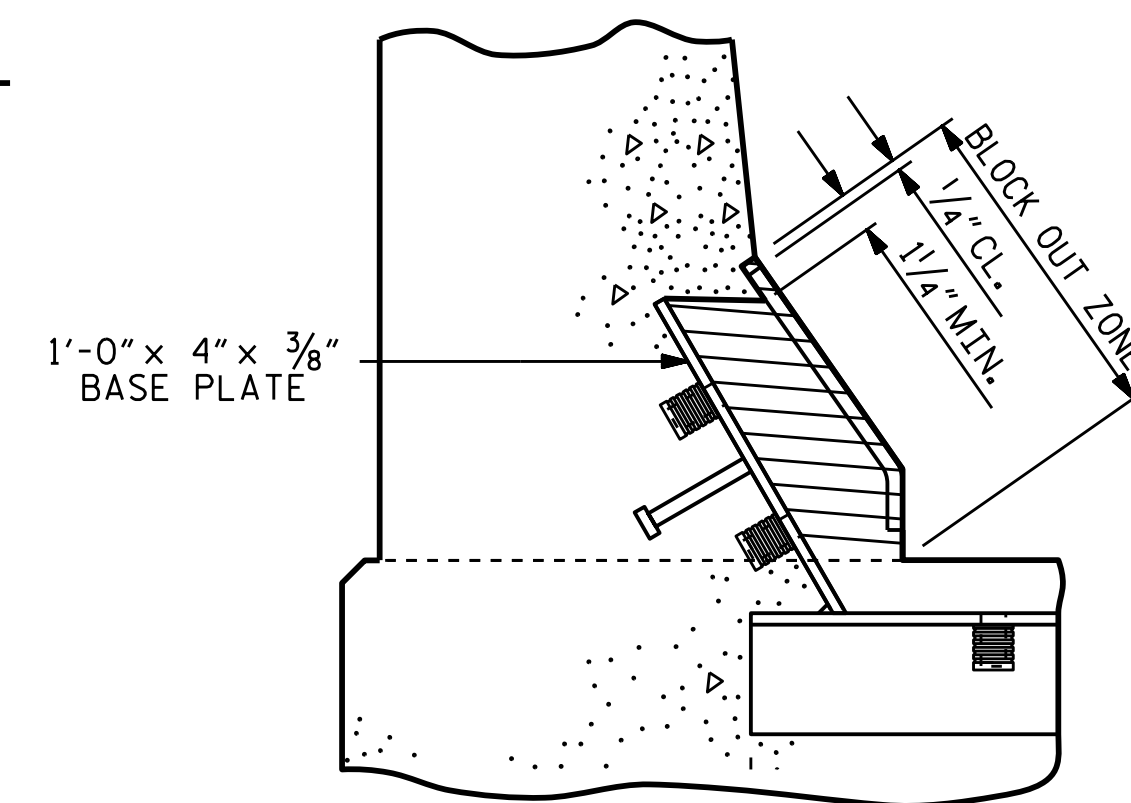

BLOCK OUT DETAIL

SEE "SECTION A - A" FOR OTHER DETAILS.

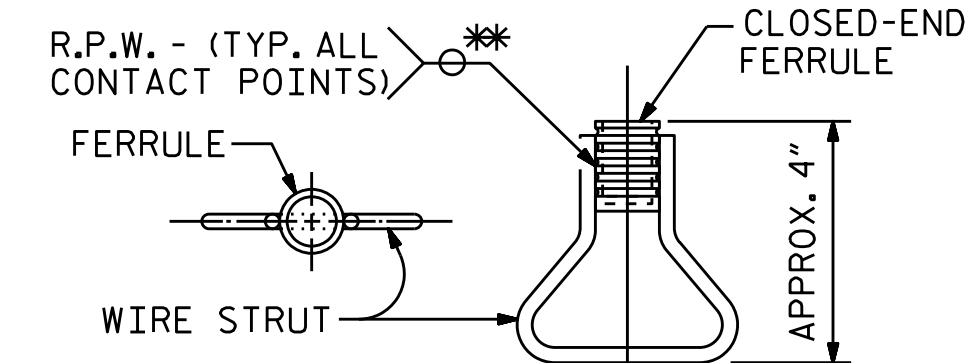


PLAN ELEVATION

CONCRETE INSERT

\* EACH WELDED ATTACHMENT OF WIRE TO FERRULE SHALL DEVELOP THE TENSILE STRENGTH OF THE WIRE.

DOCUMENT NOT CONSIDERED  
FINAL UNLESS ALL  
SIGNATURES COMPLETED

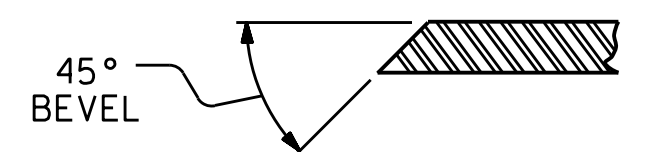

SECTION B - B

PROJECT NO. \_\_\_\_\_

COUNTY \_\_\_\_\_

STATION: \_\_\_\_\_

SHEET \_\_\_\_\_ OF \_\_\_\_\_

STATE OF NORTH CAROLINA  
DEPARTMENT OF TRANSPORTATION  
RALEIGH

STANDARD  
EXPANSION JOINT  
SEAL DETAILS  
FOR BARRIER RAIL

REVISIONS						SHEET NO.
NO.	BY:	DATE:	NO.	BY:	DATE:	
1			3			TOTAL SHEETS
2			4			

ASSEMBLED BY :		DATE :	
CHECKED BY :		DATE :	
DRAWN BY :	REK 9/87	REV. 7/12	MAA/GM
CHECKED BY :	CRK 10/87	REV. 6/13	MAA/GM
		REV. 12/17	MAA/THC

PLAN OF EXPANSION JOINT SEAL