


PLAN OF EXPANSION JOINT SEAL - LEFT SIDE

PLAN OF EXPANSION JOINT SEAL - RIGHT SIDE

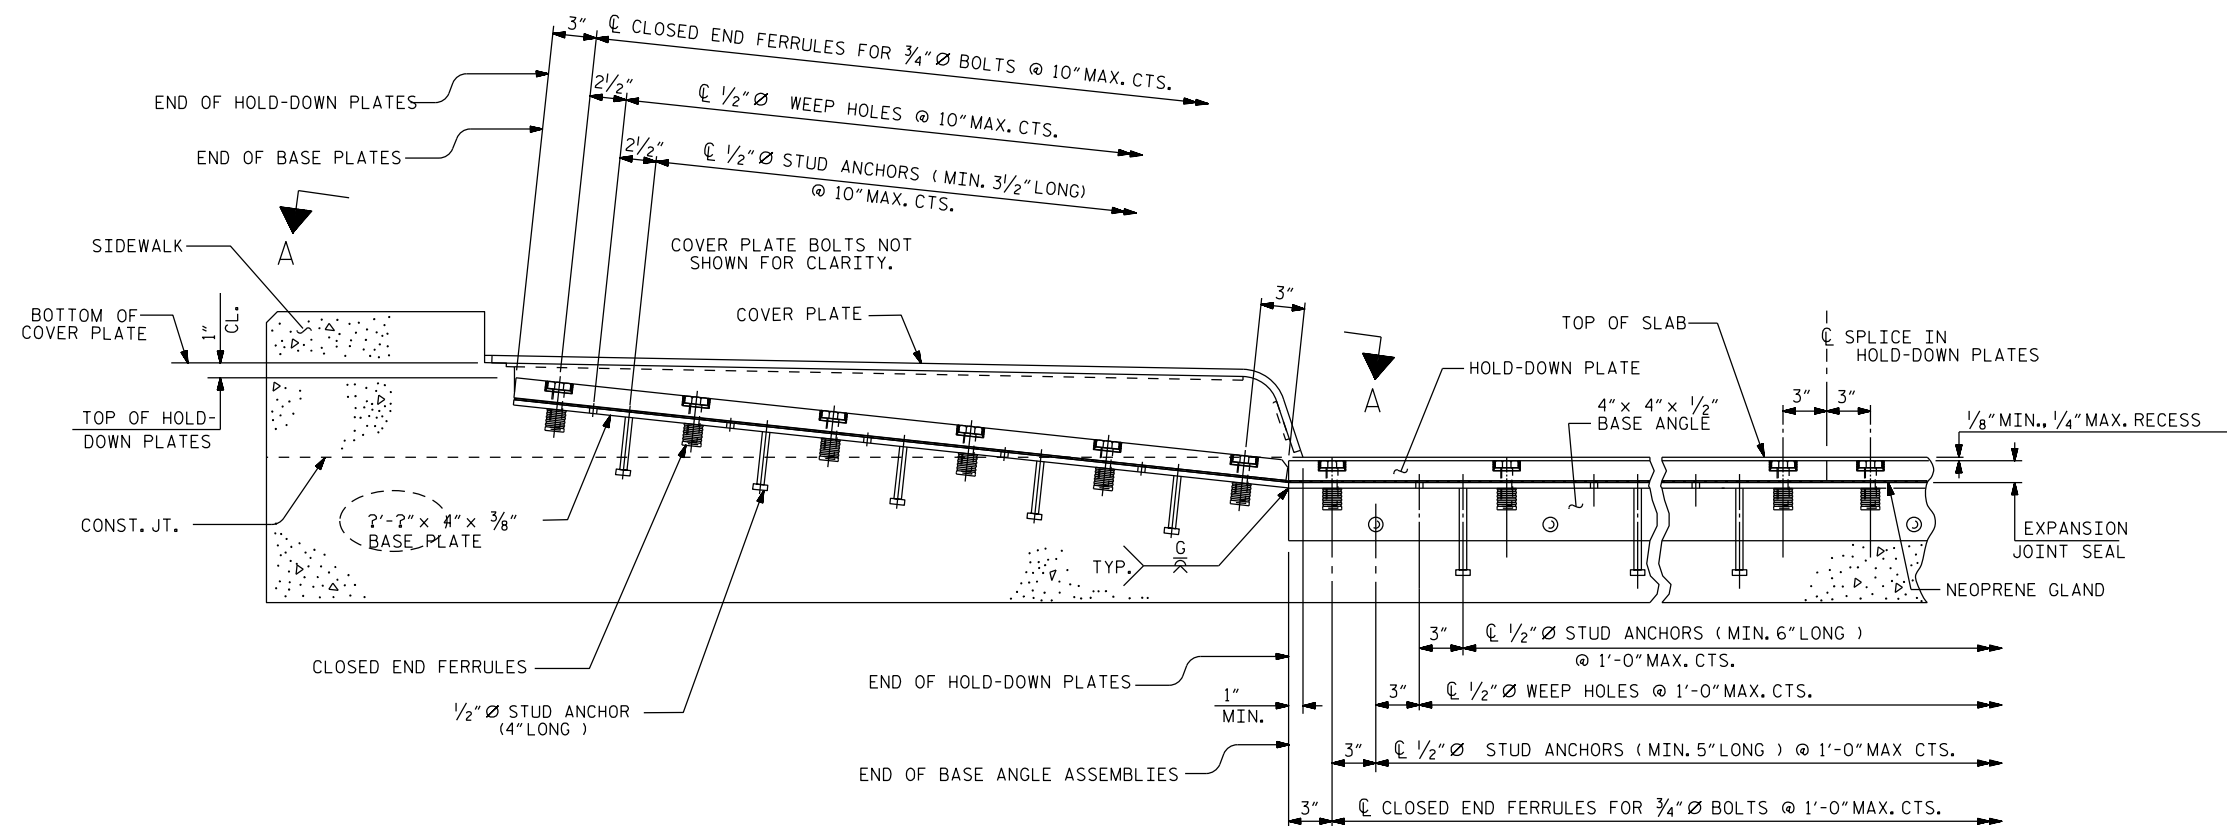

SECTION THRU SIDEWALK NORMAL TO JOINT

SECTION A - A

PROJECT NO. _____

_____ COUNTY

STATION: _____

SHEET 2 OF 3

STATE OF NORTH CAROLINA
DEPARTMENT OF TRANSPORTATION
RALEIGH

STANDARD
EXPANSION JOINT
SEAL DETAILS
FOR SIDEWALK

ASSEMBLED BY :	DATE :
CHECKED BY :	DATE :
DRAWN BY : REK 10/87	REV. 5/1/06 TLA/GM
CHECKED BY : CRK 1/88	REV. 10/1/11 MAA/GM
	REV. 12/17 MAA/THC

DOCUMENT NOT CONSIDERED
FINAL UNLESS ALL
SIGNATURES COMPLETED

REVISIONS						SHEET NO.
NO.	BY:	DATE:	NO.	BY:	DATE:	TOTAL SHEETS
1			3			
2			4			

STD. NO. EJS3