


PLAN - GRADING

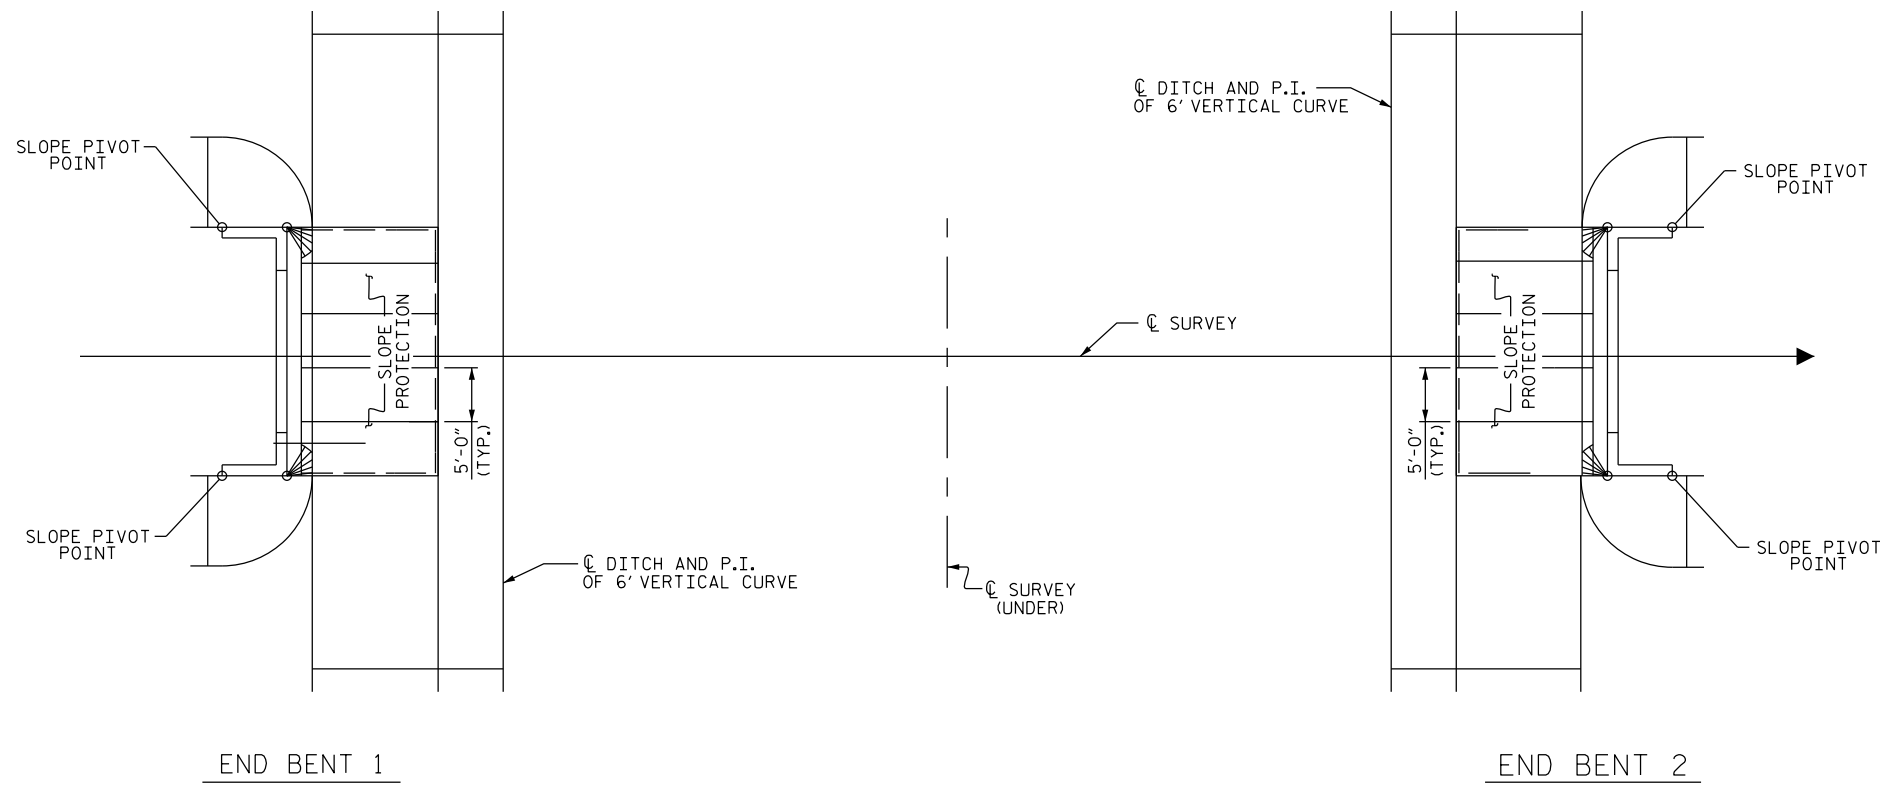

PLAN - CONCRETE PLACEMENT

PROJECT NO. \_\_\_\_\_

\_\_\_\_\_ COUNTY

STATION: \_\_\_\_\_

SHEET 2 OF 2

STATE OF NORTH CAROLINA  
DEPARTMENT OF TRANSPORTATION  
RALEIGH

STANDARD  
SLOPE PROTECTION  
DETAILS

ASSEMBLED BY :	DATE :	TLA/GM
CHECKED BY :	DATE :	MAA/GM
DRAWN BY : WJH 10/88	REV. 5/1/06	MAA/TMG
CHECKED BY : FCJ 10/88	REV. 10/1/11	
	REV. 1/16	

DOCUMENT NOT CONSIDERED  
FINAL UNLESS ALL  
SIGNATURES COMPLETED

REVISIONS						SHEET NO.
NO.	BY:	DATE:	NO.	BY:	DATE:	TOTAL SHEETS
1			3			
2			4			

STD. NO. SP2