


PLAN - GRADING

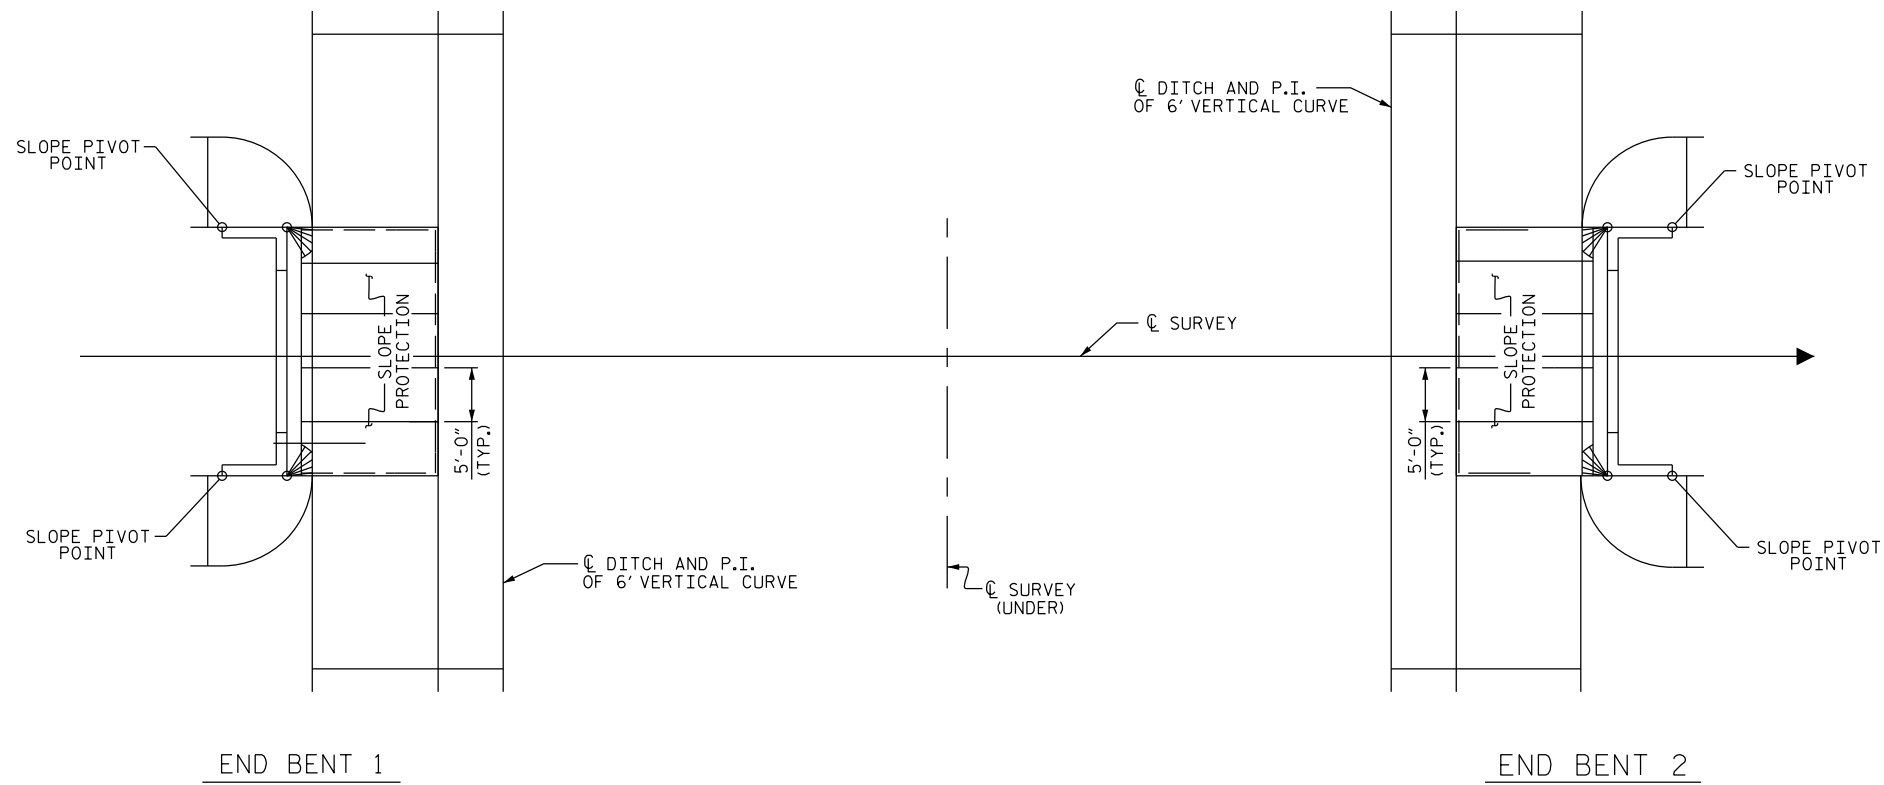

PLAN - CONCRETE PLACEMENT

PROJECT NO. _____

_____ COUNTY

STATION: _____

SHEET 2 OF 2

STATE OF NORTH CAROLINA
DEPARTMENT OF TRANSPORTATION
RALEIGH
STANDARD
SLOPE PROTECTION
DETAILS

ASSEMBLED BY :	DATE :	MAA/GM
CHECKED BY :	DATE :	MAA/TMG
DRAWN BY : WJH 10/88	REV. 10/1/11	MAA/THC
CHECKED BY : FCJ 10/88	REV. 1/16	
	REV. 12/17	

DOCUMENT NOT CONSIDERED
FINAL UNLESS ALL
SIGNATURES COMPLETED

REVISIONS						SHEET NO.
NO.	BY:	DATE:	NO.	BY:	DATE:	TOTAL SHEETS
1			3			
2			4			

STD. NO. SP2