




SECTION THRU RAIL NORMAL TO JOINT

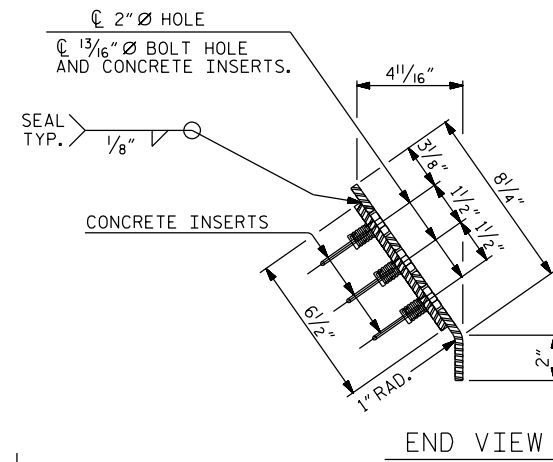


CONCRETE INSERT

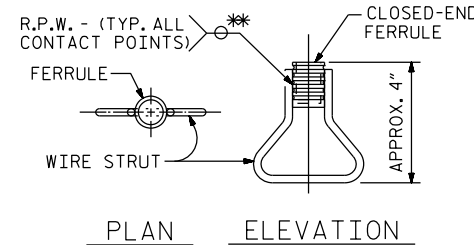


PAVEMENT MARKING ALIGNMENT

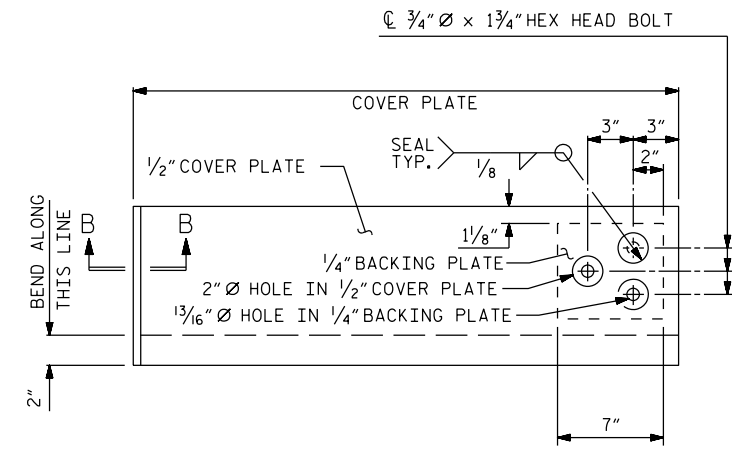


TYPE II - ELEVATION VIEW
COVER PLATE DETAILS

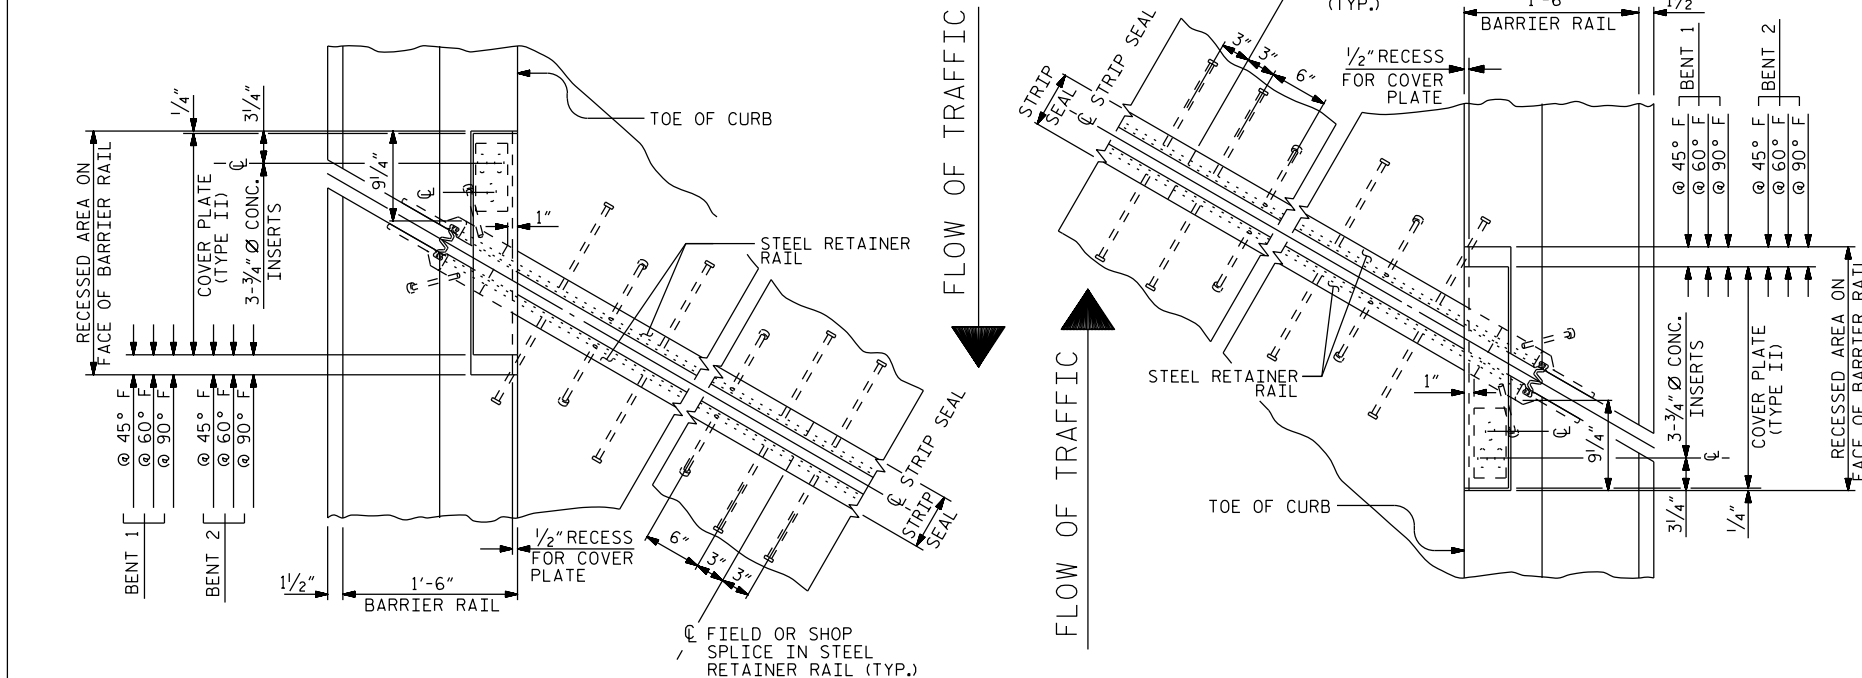

PLAN OF STRIP SEAL EXPANSION JOINT

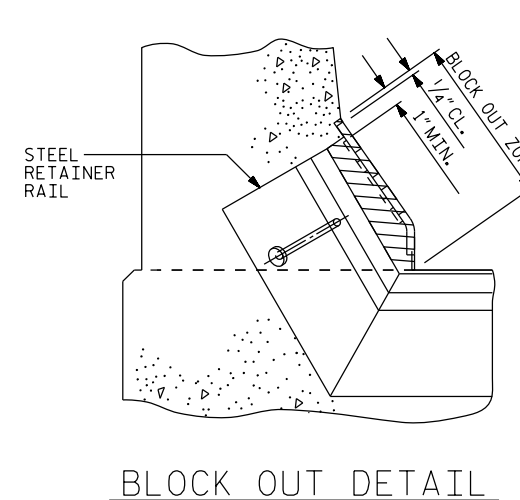

BLOCK OUT DETAIL

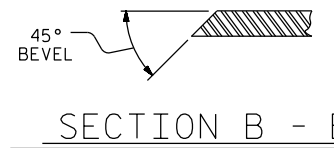

SECTION B - B

ASSEMBLED BY :	-	DATE :	-
CHECKED BY :	-	DATE :	-
DRAWN BY :	MAA 6/20		
CHECKED BY :	BNB 6/20		

DOCUMENT NOT CONSIDERED
FINAL UNLESS ALL
SIGNATURES COMPLETED

PROJECT NO. _____
_____ COUNTY
STATION: _____
SHEET 2 OF 2

STATE OF NORTH CAROLINA
DEPARTMENT OF TRANSPORTATION
RALEIGH
STANDARD
STRIP SEAL EXPANSION
JOINT DETAILS
FOR BARRIER RAIL

REVISIONS						SHEET NO.
NO.	BY:	DATE:	NO.	BY:	DATE:	S-
1			3			10/11
2			4			10/11