



+

+

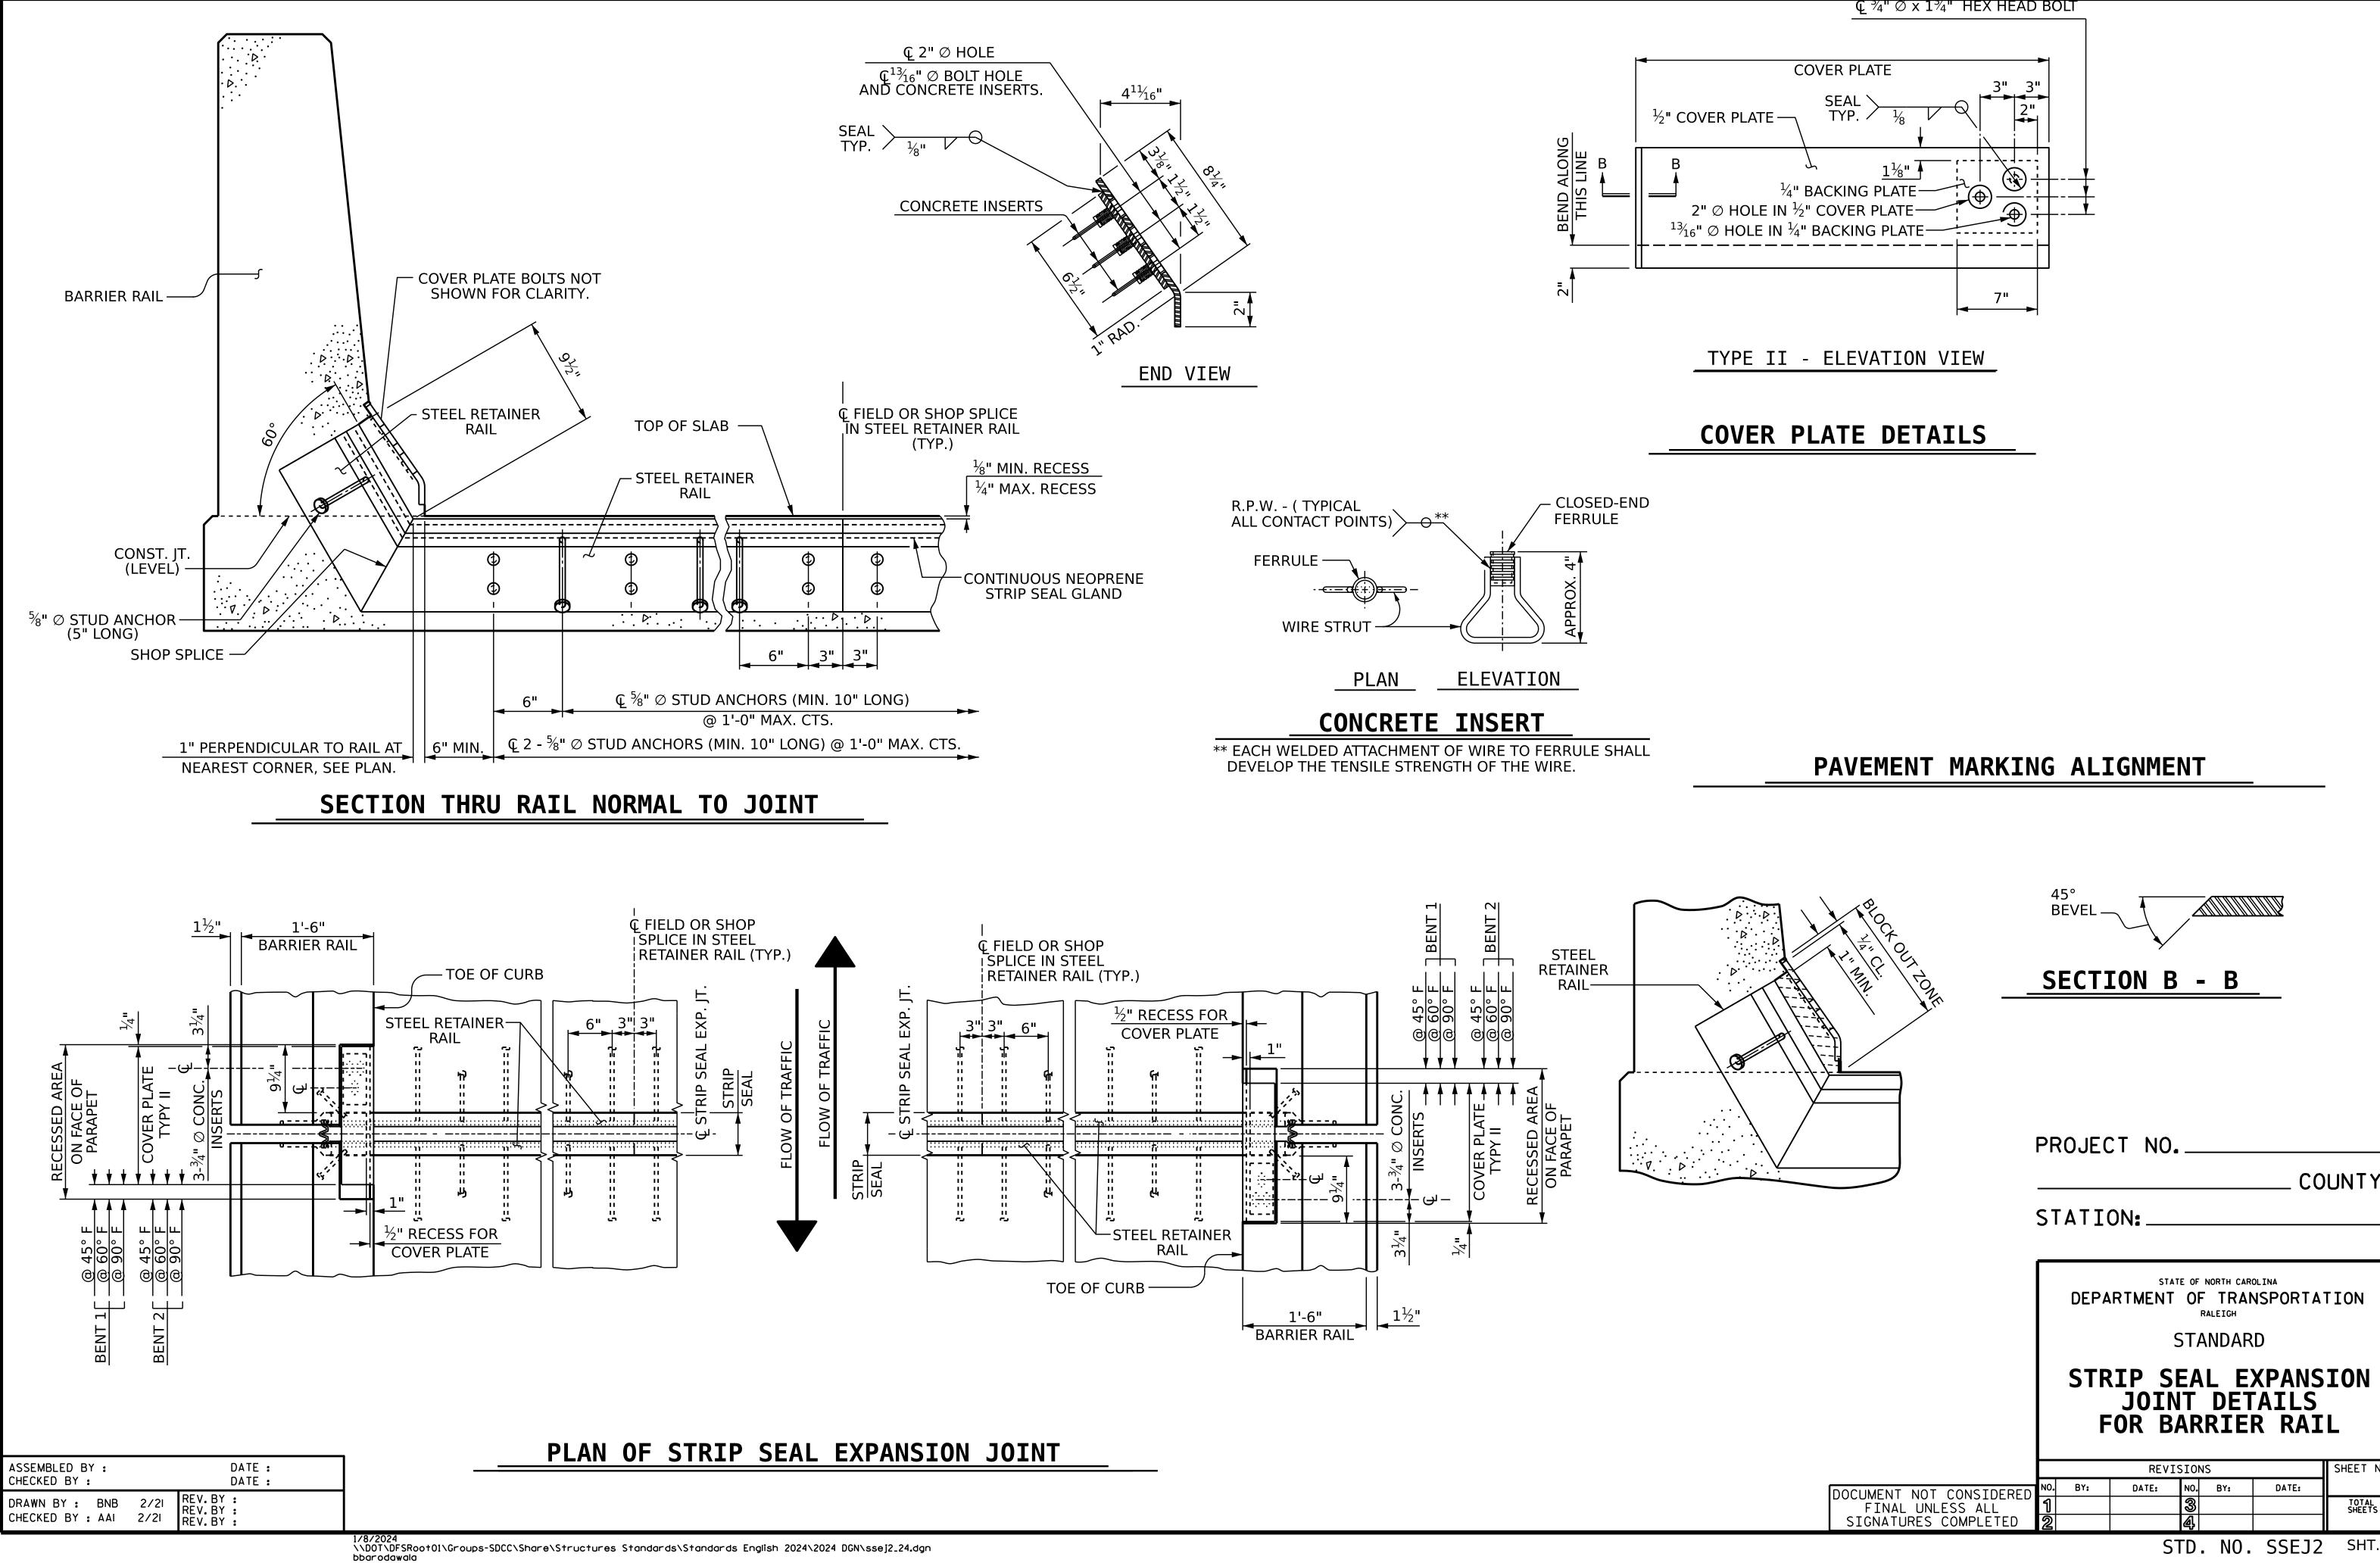

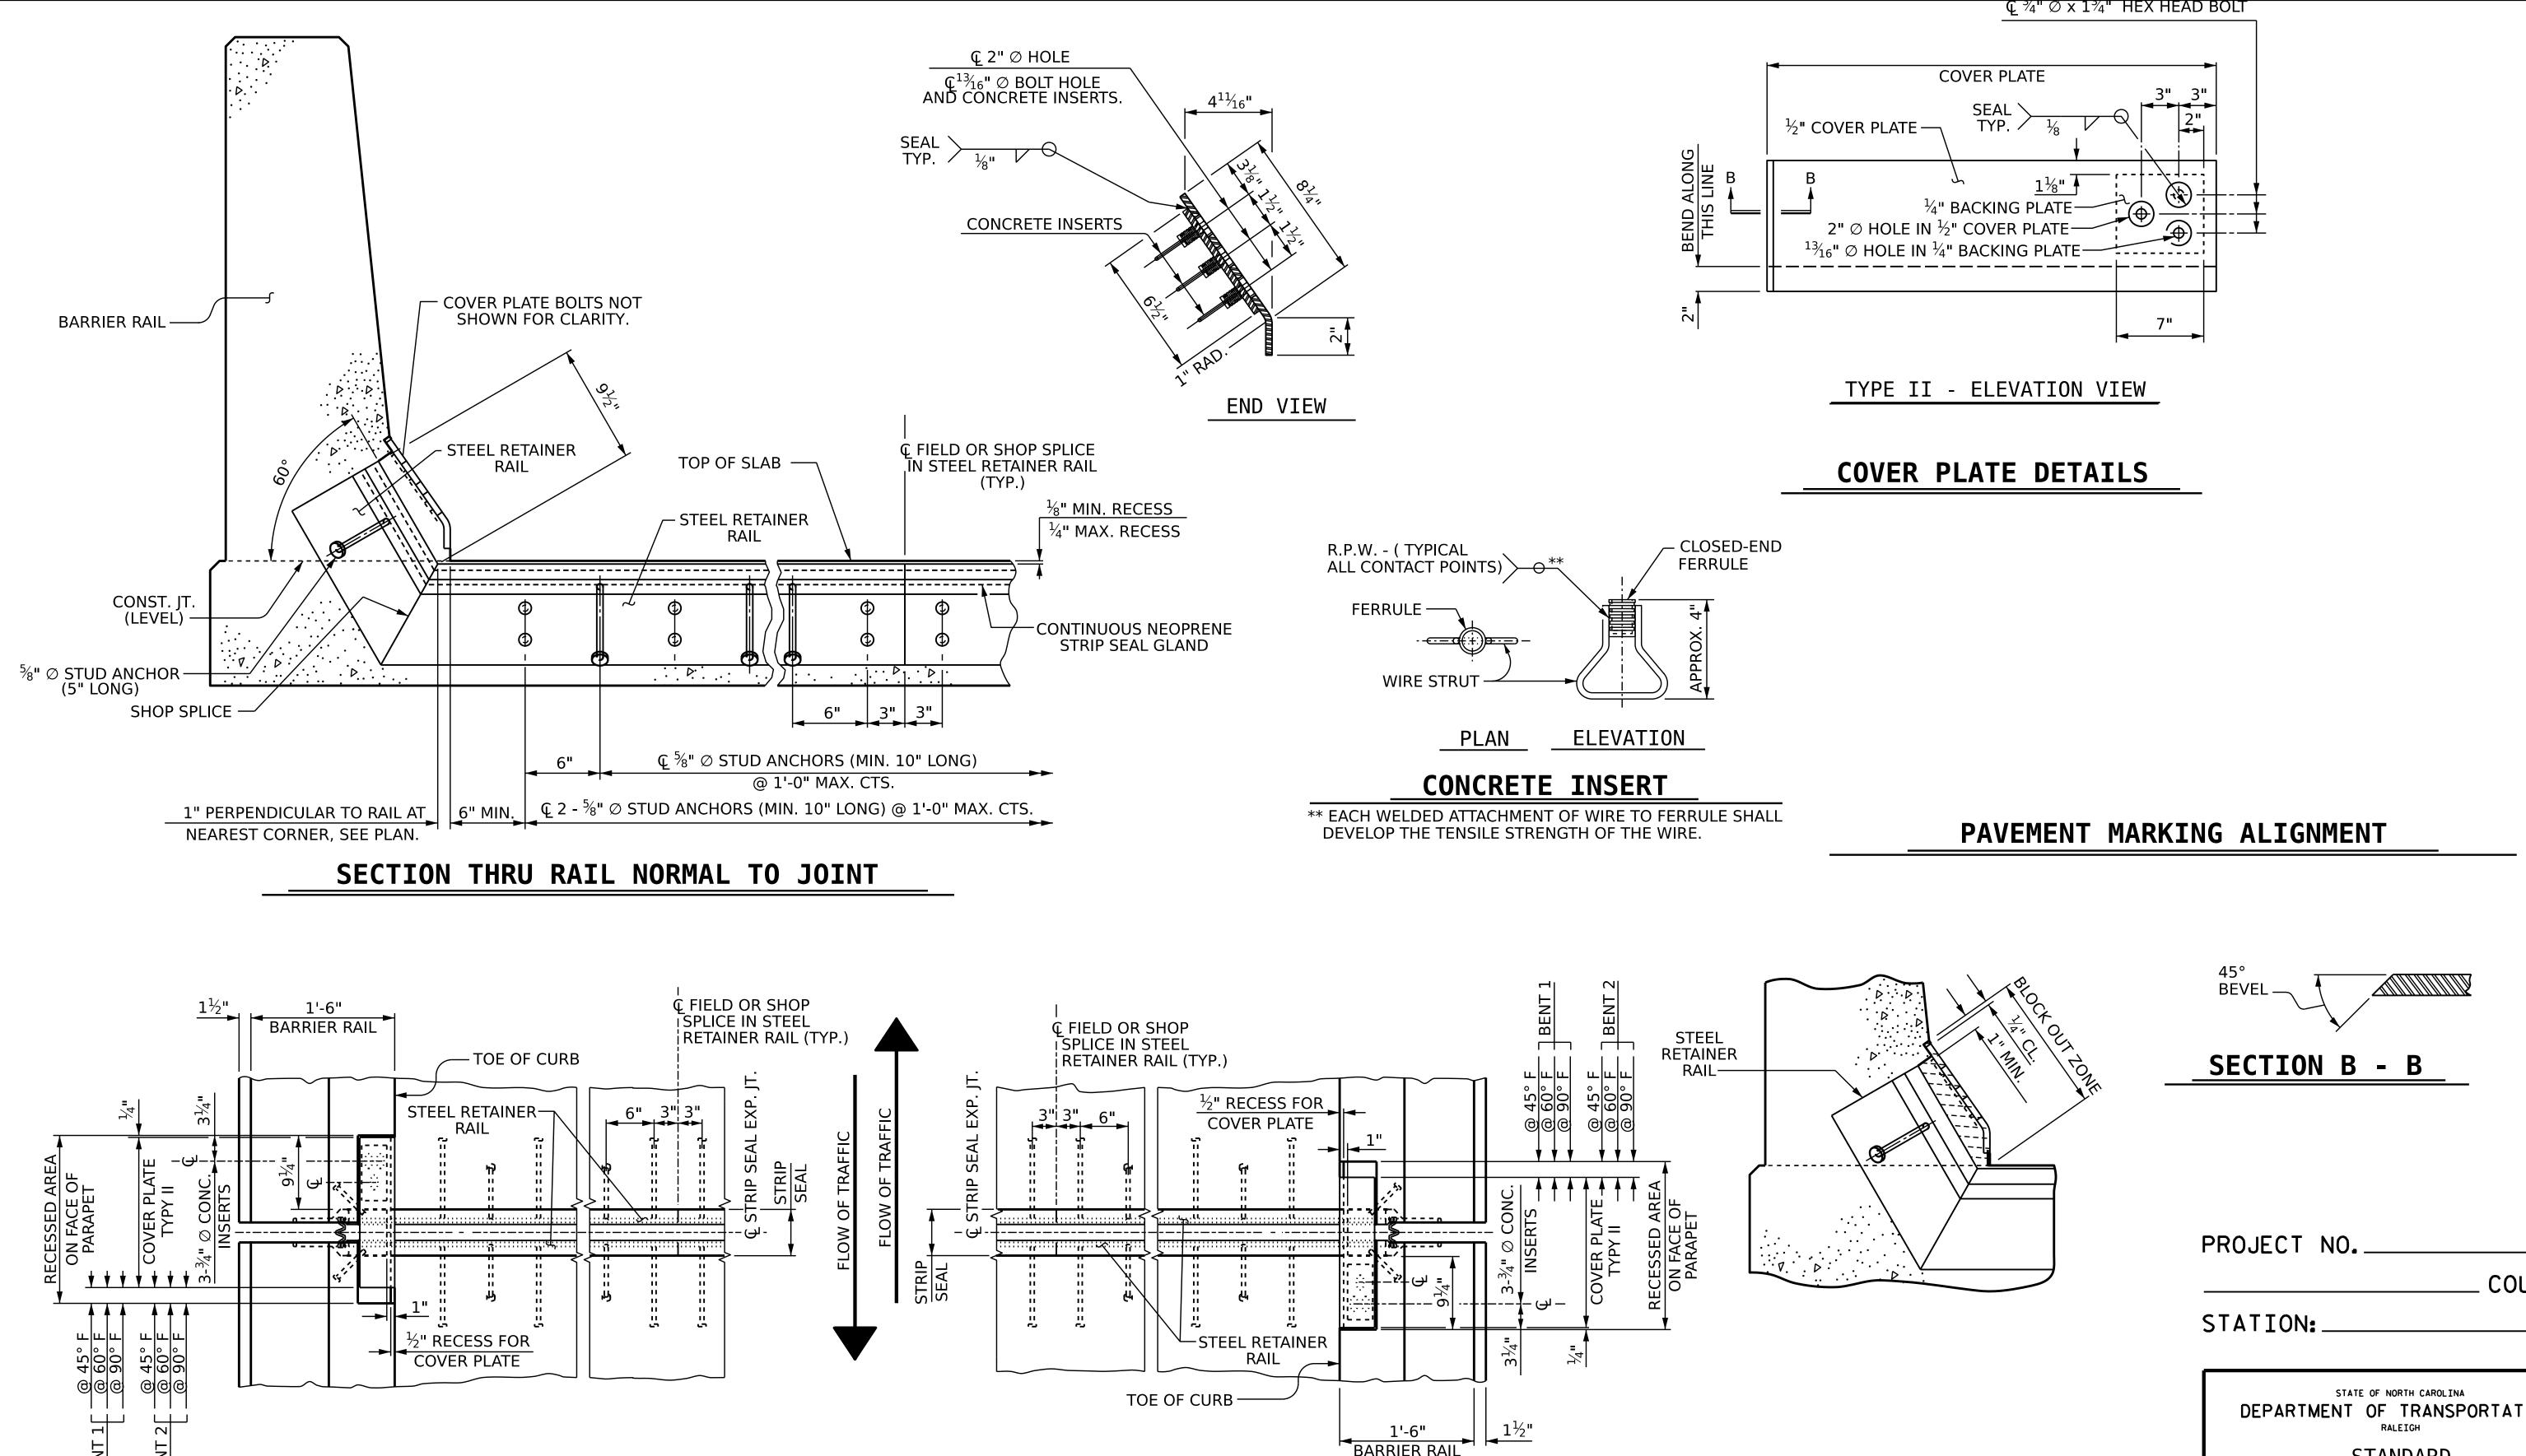

	DEPA	RTMENT	OF			ION
	STANDARD STRIP SEAL EXPANSION JOINT DETAILS FOR BARRIER RAIL					
	REVISIONS					SHEET NO.
OCUMENT NOT CONSIDERED	NO. BY:	DATE:	NO.	BY:	DATE:	
FINAL UNLESS ALL SIGNATURES COMPLETED	1 2		3 4			TOTAL SHEETS
STONATONES COWILLIED	ß					
		ST	D.	NO.	SSEJ2	SHT. 1