

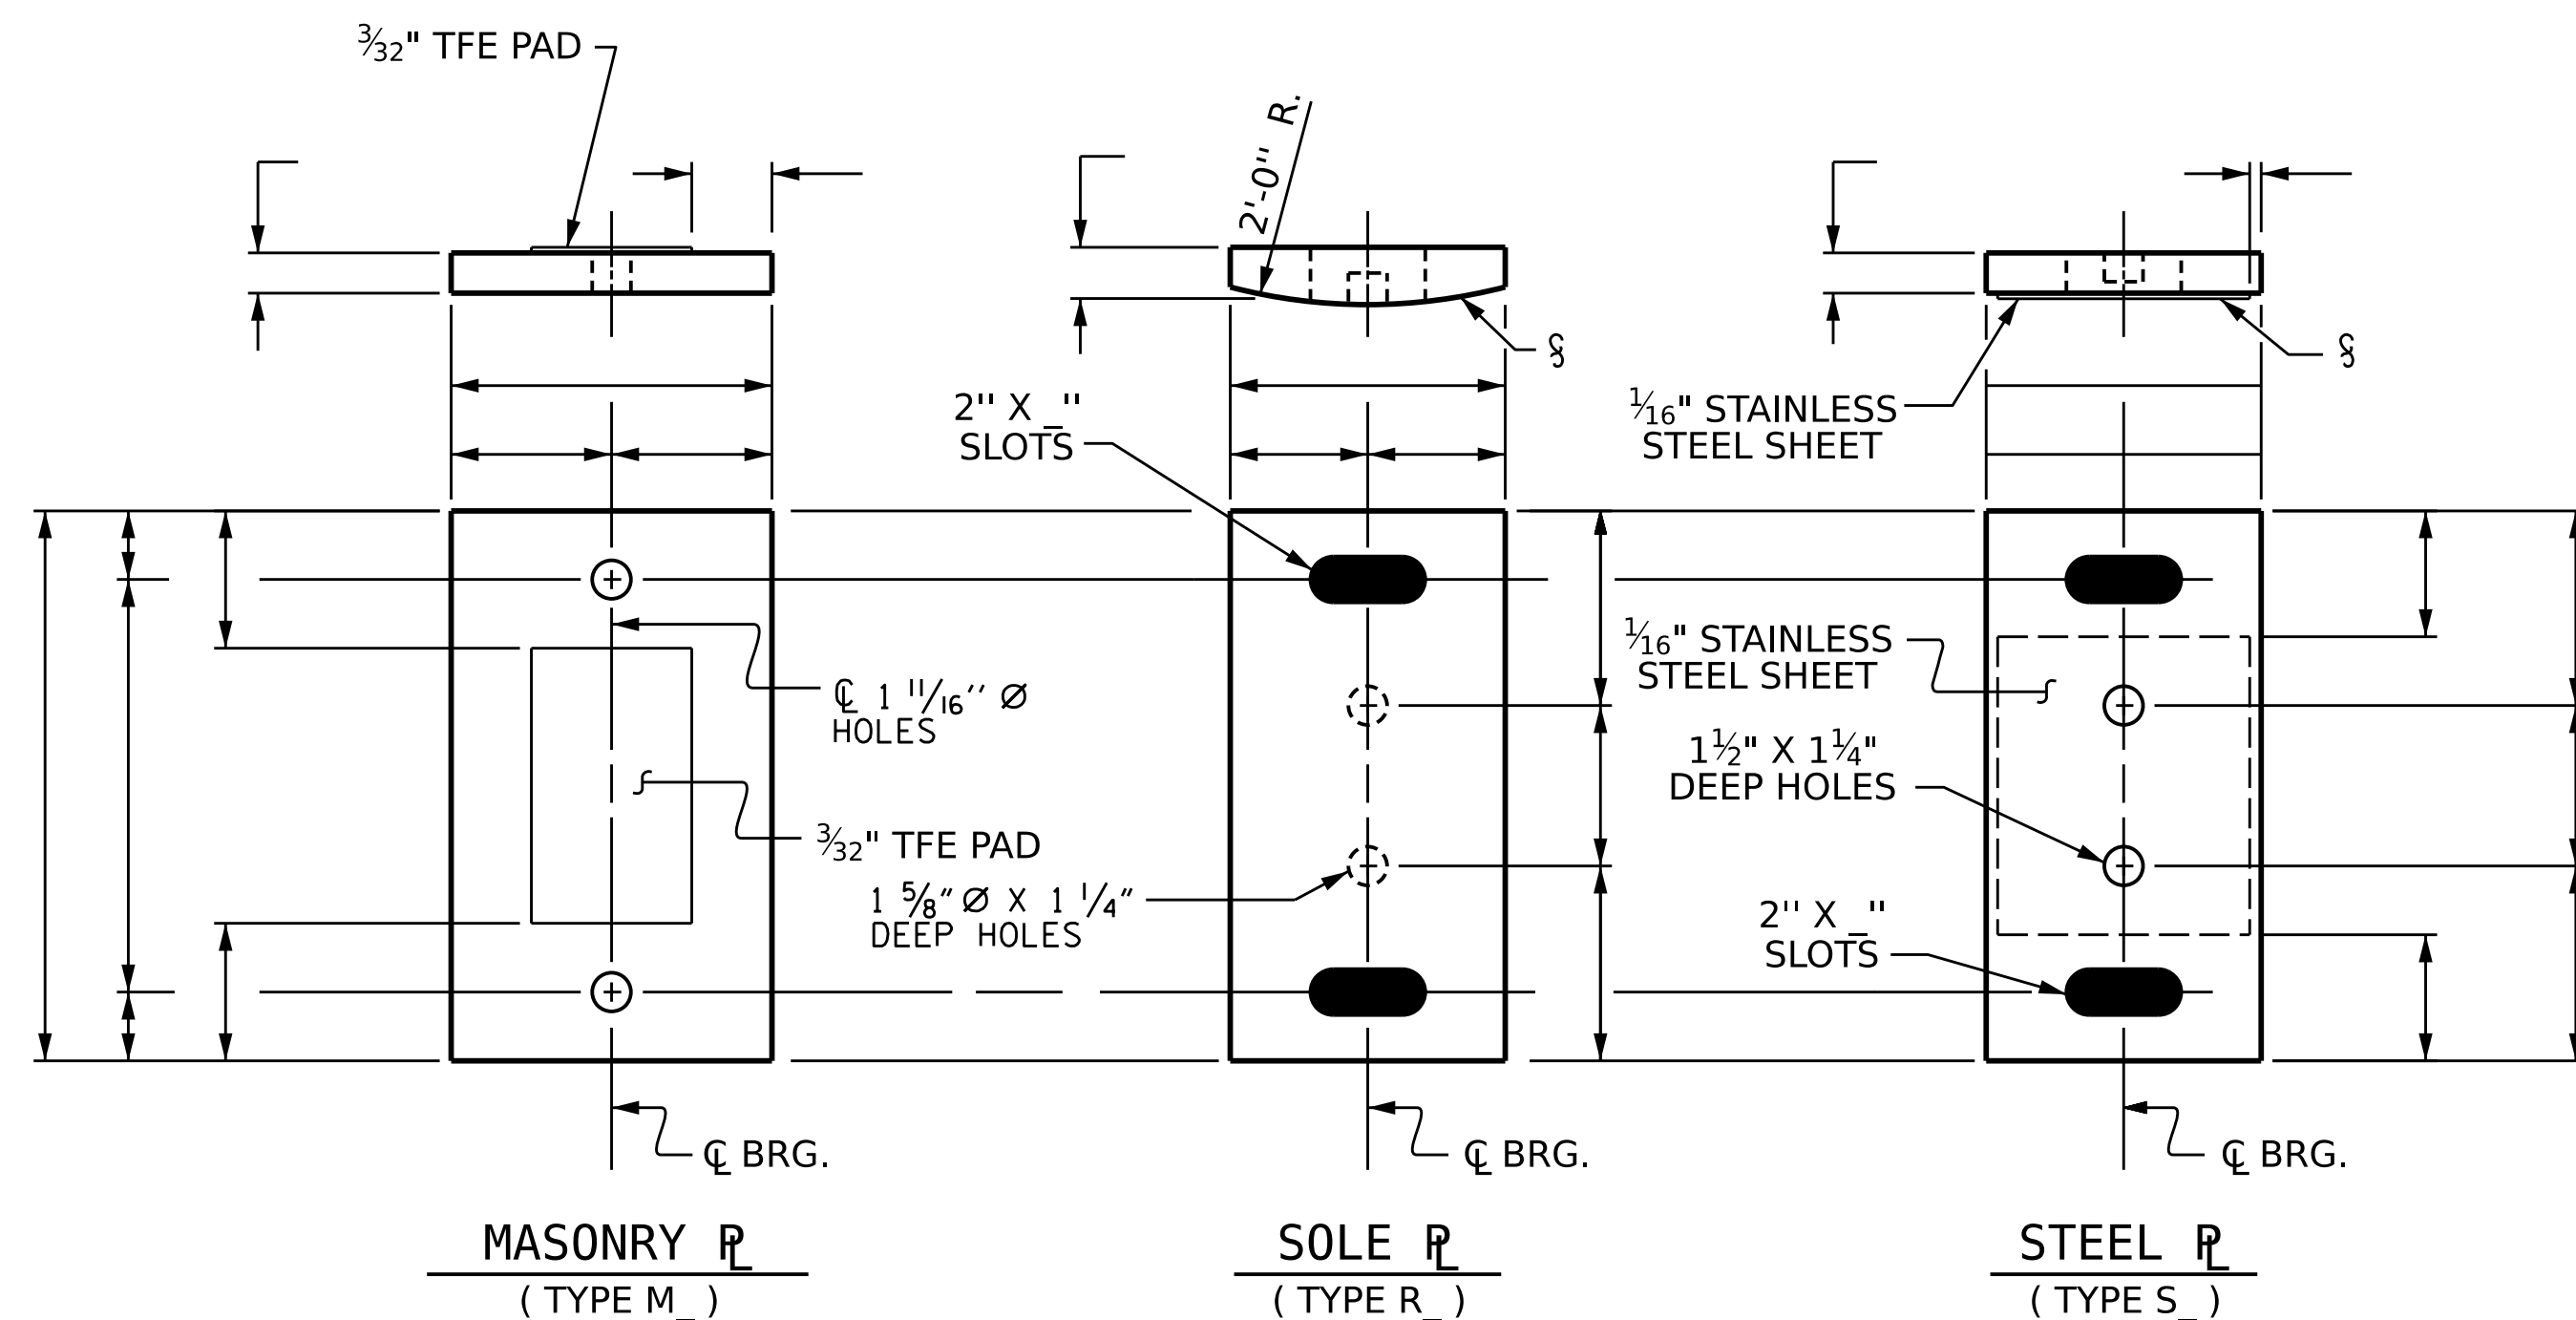
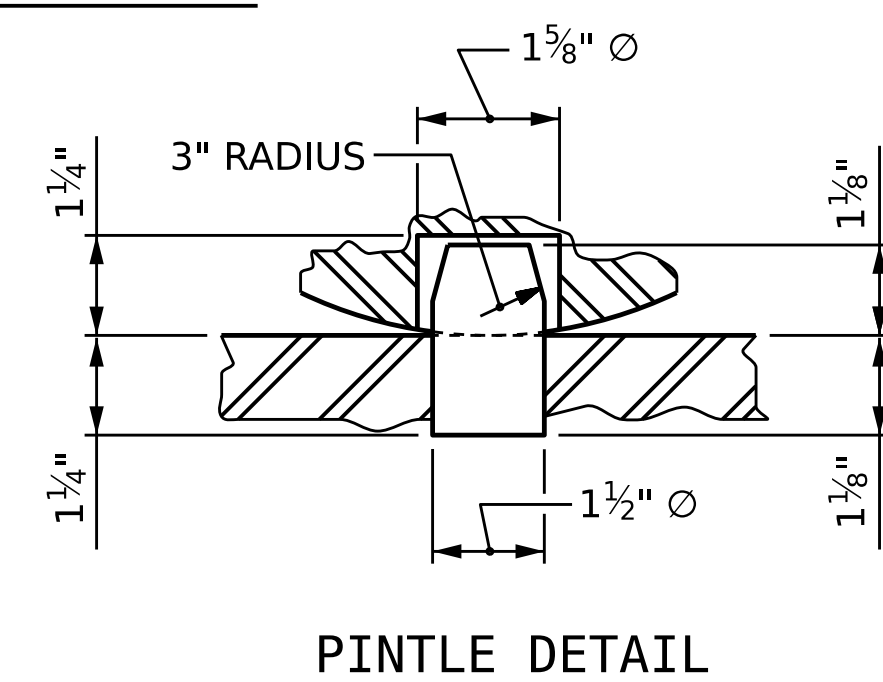
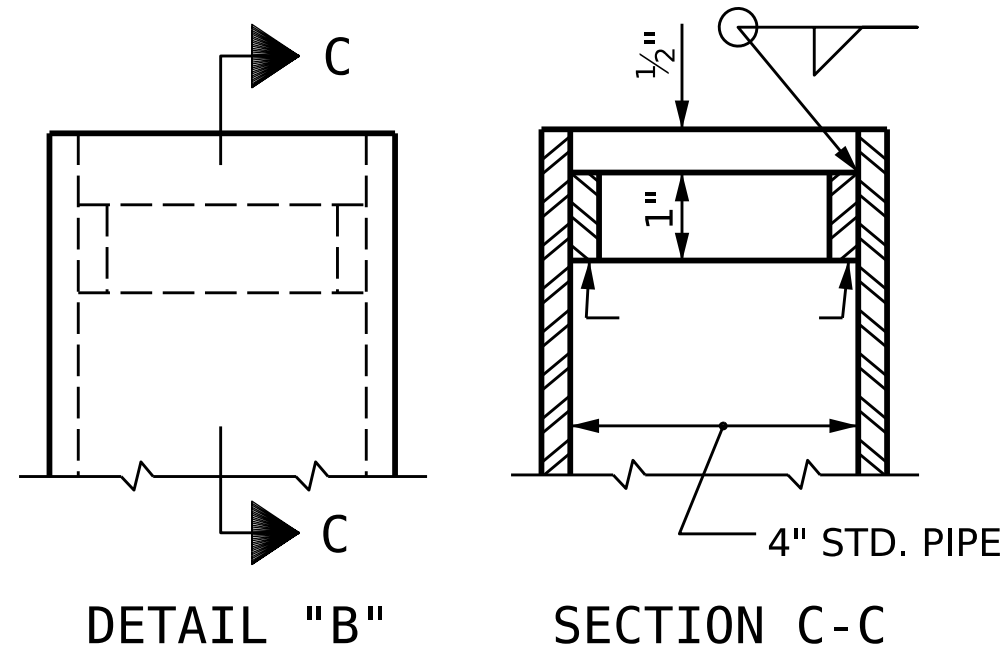


|               |     |        |                     |
|---------------|-----|--------|---------------------|
| ASSEMBLED BY: |     | DATE : |                     |
| CHECKED BY :  |     | DATE : |                     |
| DRAWN BY :    | RWW | 8/99   | REV. 5/1/06 TLA/GM  |
| CHECKED BY :  | LES | 8/99   | REV. 10/1/11 MAA/GM |
|               |     |        | REV. 12/17 MAA/THC  |

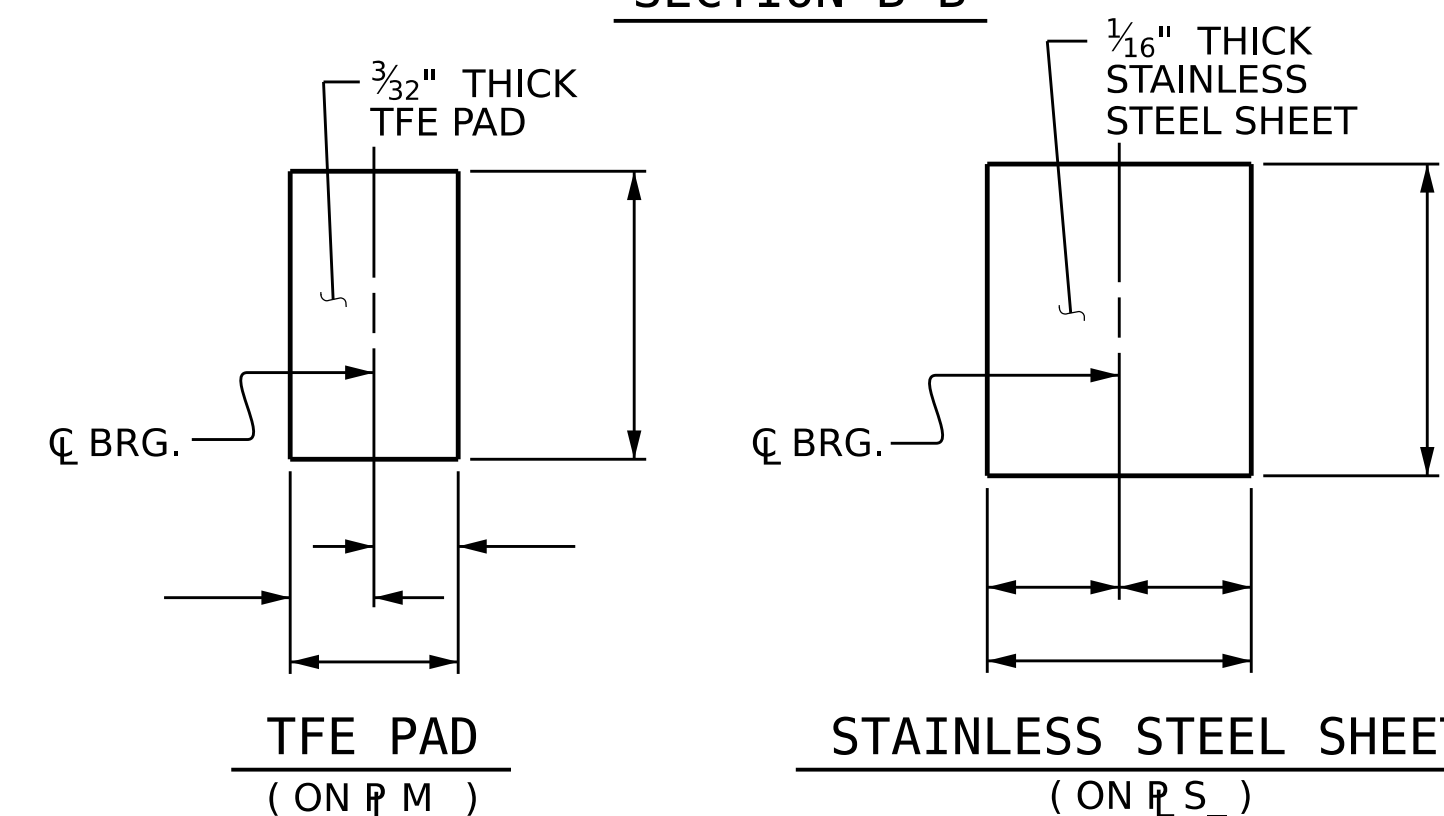

## EXPANSION BEARING DETAILS

ALL SURFACES OF BEARING PLATES SHALL BE SMOOTH AND STRAIGHT.

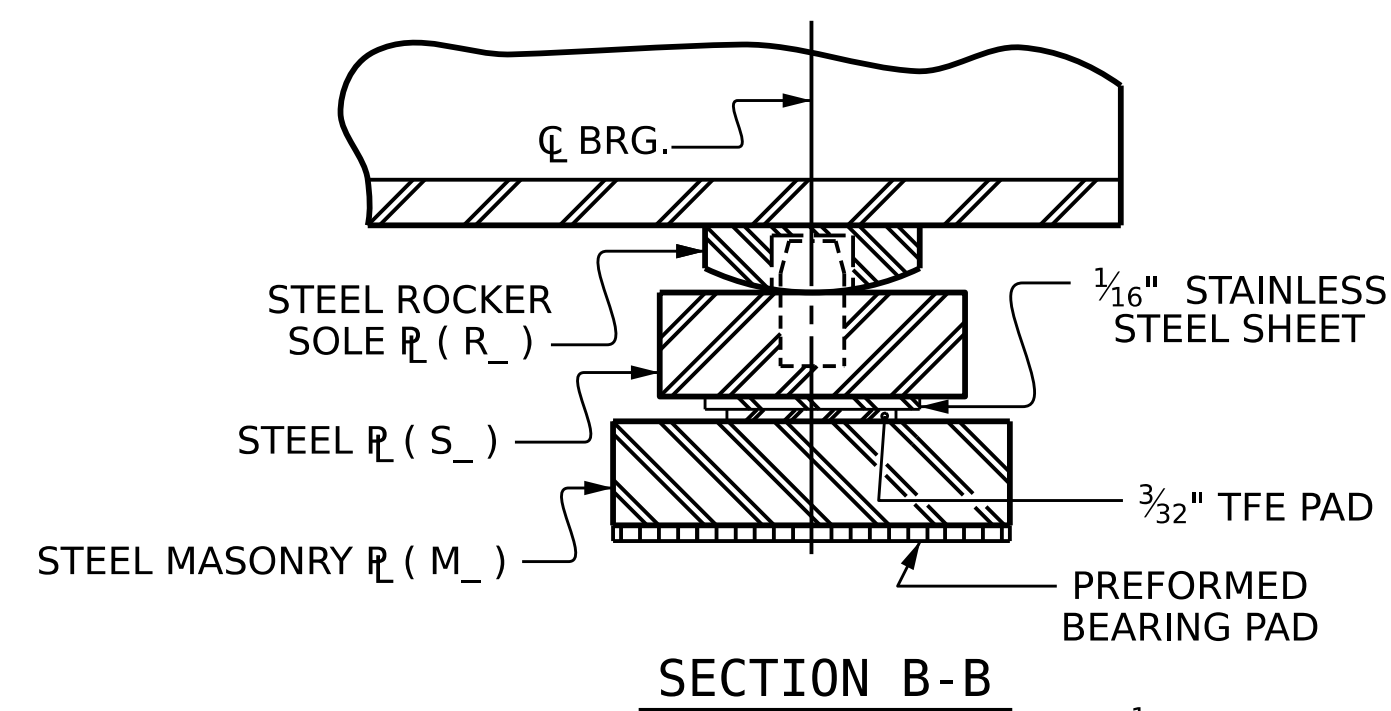

PROJECT NO. \_\_\_\_\_

\_\_\_\_ COUNTY

STATION: \_\_\_\_\_

STATE OF NORTH CAROLINA  
DEPARTMENT OF TRANSPORTATION  
RALEIGH

**STANDARD**

**TFE BEARING  
DETAILS**

STD. NO. TFE1