


FIGURE II - 1

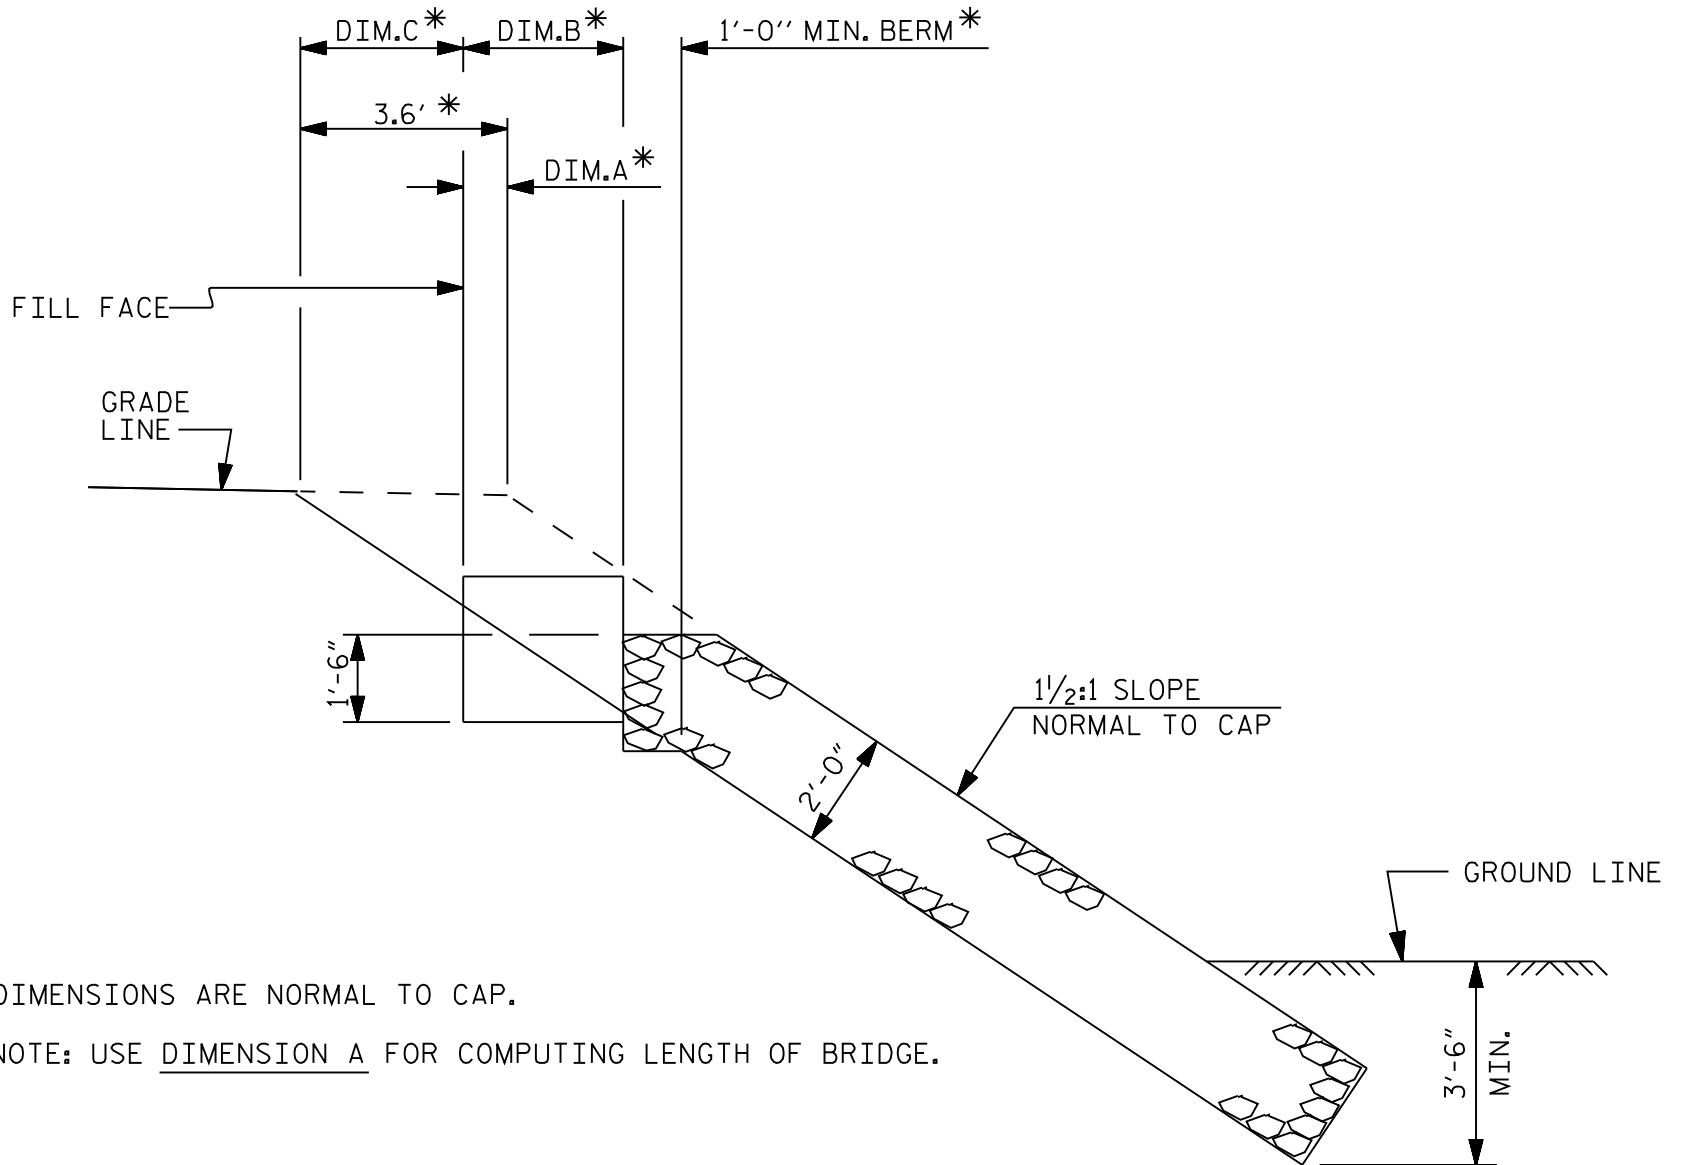


\*DIMENSIONS ARE NORMAL TO CAP.

NOTE: USE DIMENSION A FOR COMPUTING LENGTH OF BRIDGE.

RIP RAP - BERM RIP RAPPED  
STREAM CROSSING - DETAILS FOR 1'-0" MIN. BERM

(CORED SLAB STRUCTURE)

FIGURE II - 1 M

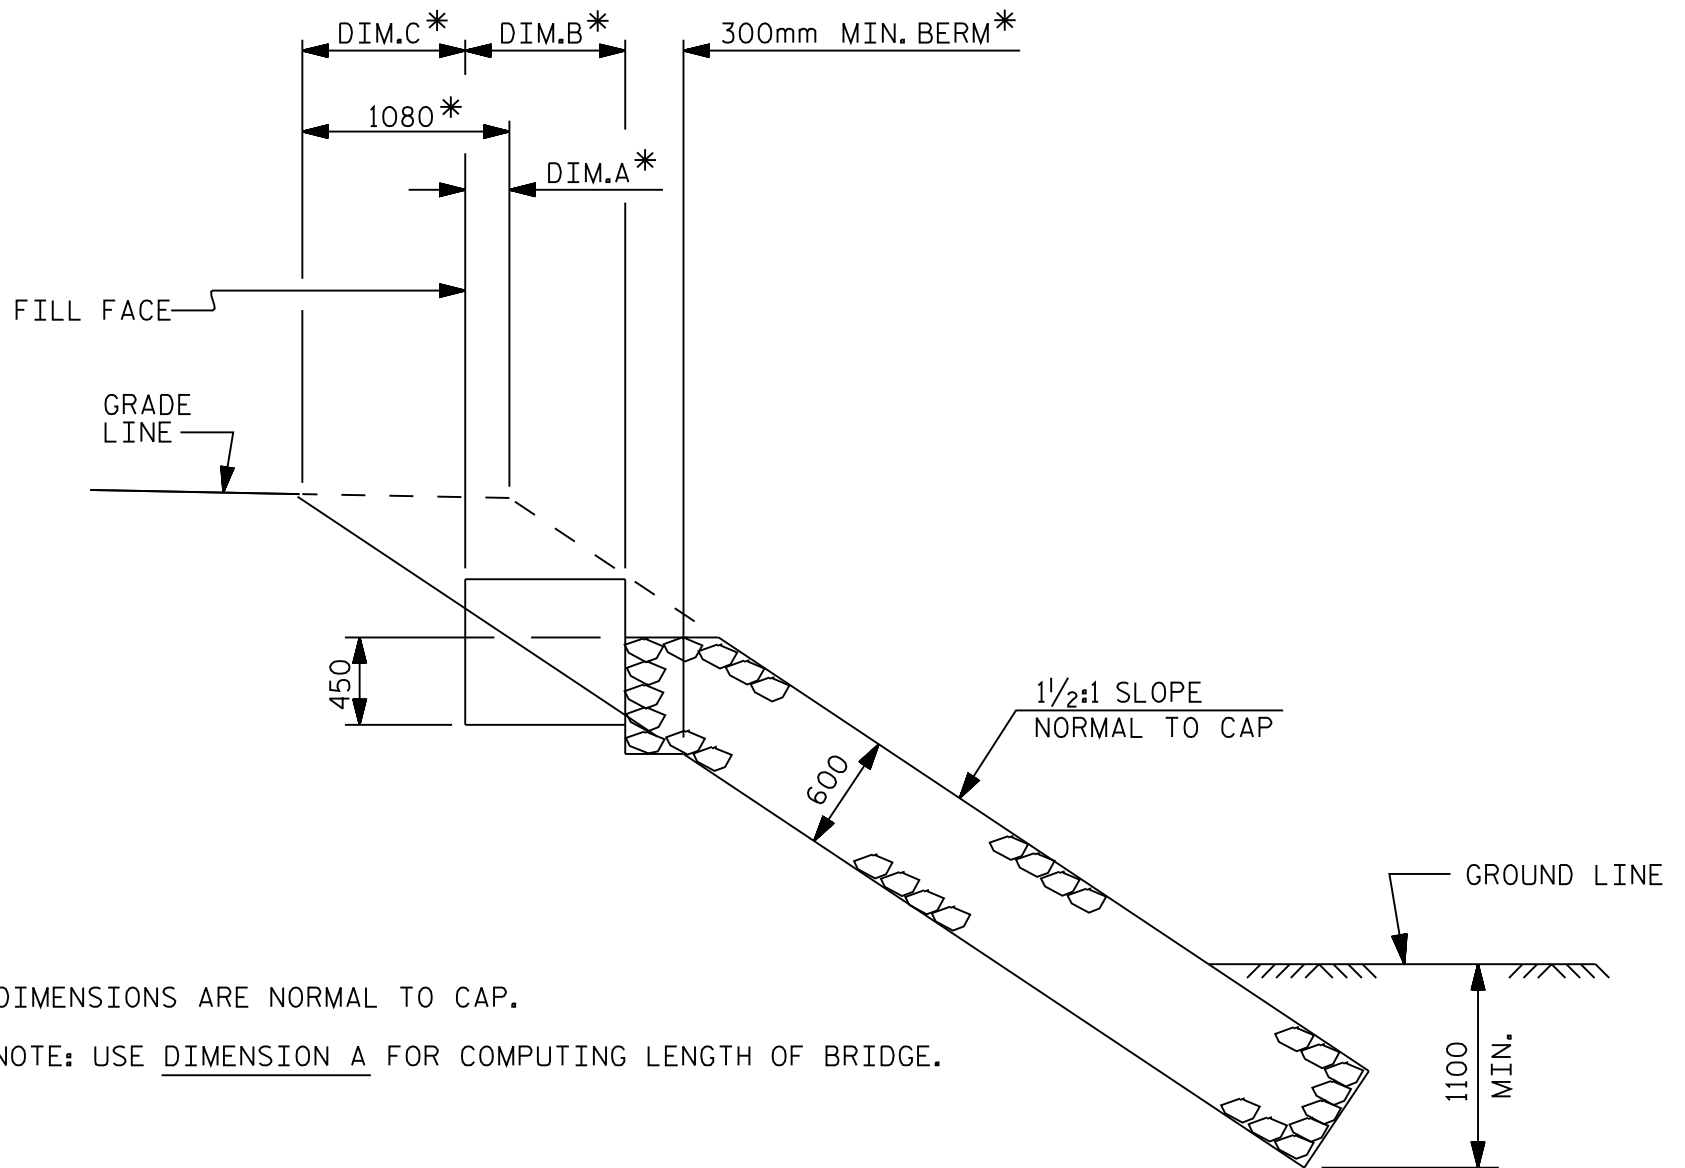

\*DIMENSIONS ARE NORMAL TO CAP.

NOTE: USE DIMENSION A FOR COMPUTING LENGTH OF BRIDGE.

RIP RAP - BERM RIP RAPPED  
STREAM CROSSING - DETAILS FOR 300mm MIN. BERM

(CORED SLAB STRUCTURE)