

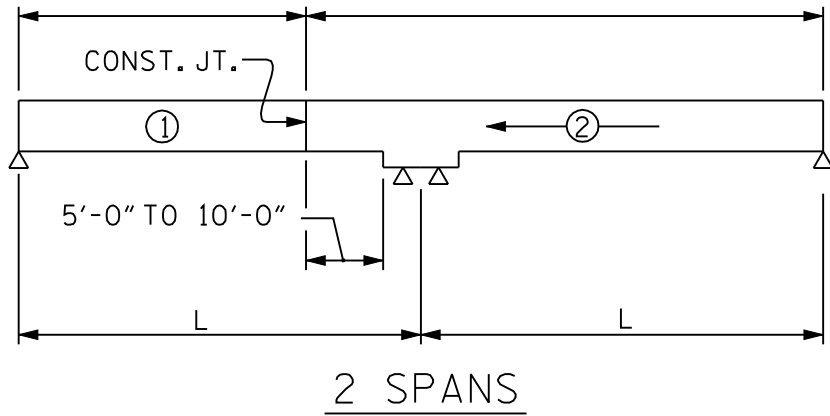


FIGURE 6 - 40

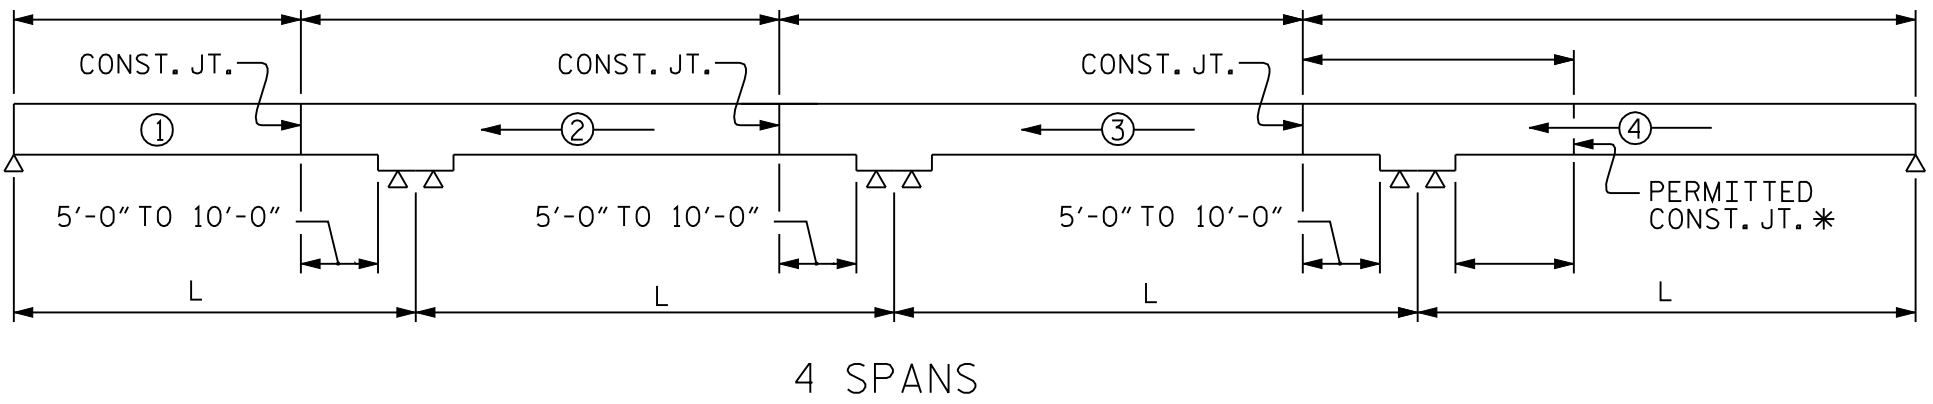


- KEY
- ⊕ = INDICATES POUR NUMBER AND DIRECTION OF POUR
 - L = LENGTH OF EACH SPAN
 - * = PERMITTED CONSTRUCTION JOINT AS NEEDED BASED ON POUR QUANTITY.

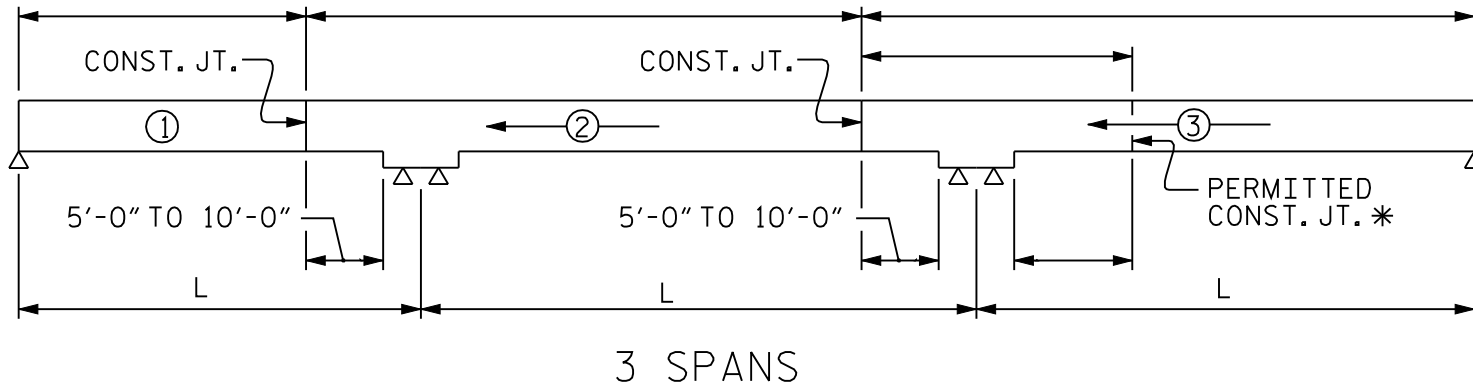

POURING SEQUENCE
PRESTRESSED CONCRETE SUPERSTRUCTURE

(CONTINUOUS FOR LIVE LOAD)

FIGURE 6 - 40 M


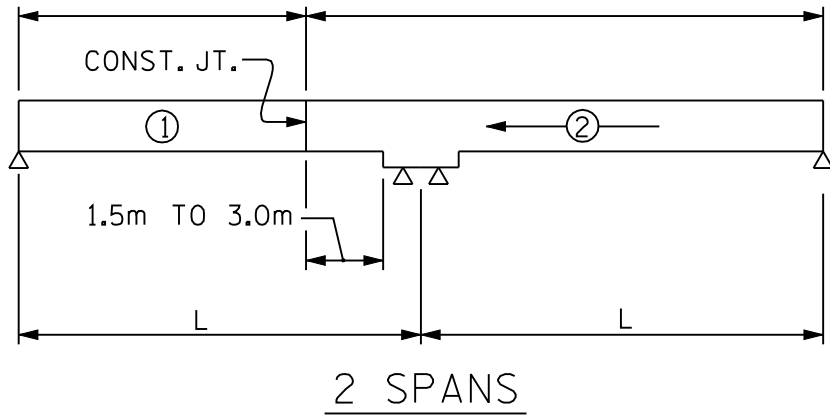


KEY

⊕ = INDICATES POUR NUMBER AND DIRECTION OF POUR

L = LENGTH OF EACH SPAN

* = PERMITTED CONSTRUCTION JOINT AS NEEDED BASED ON POUR QUANTITY.

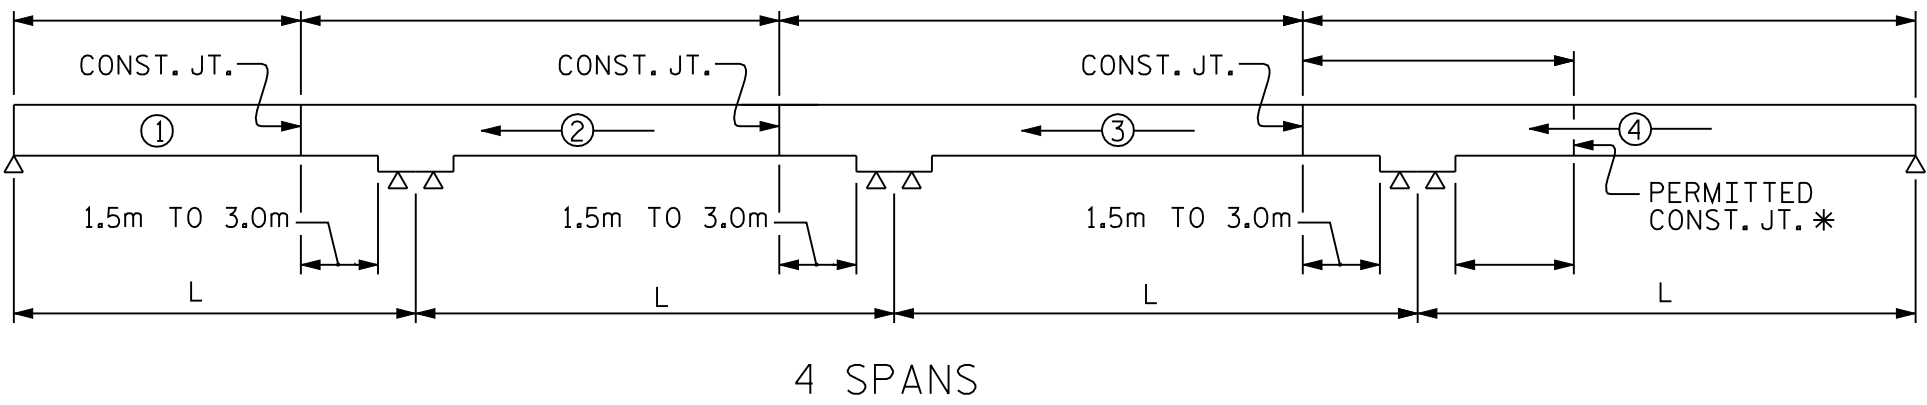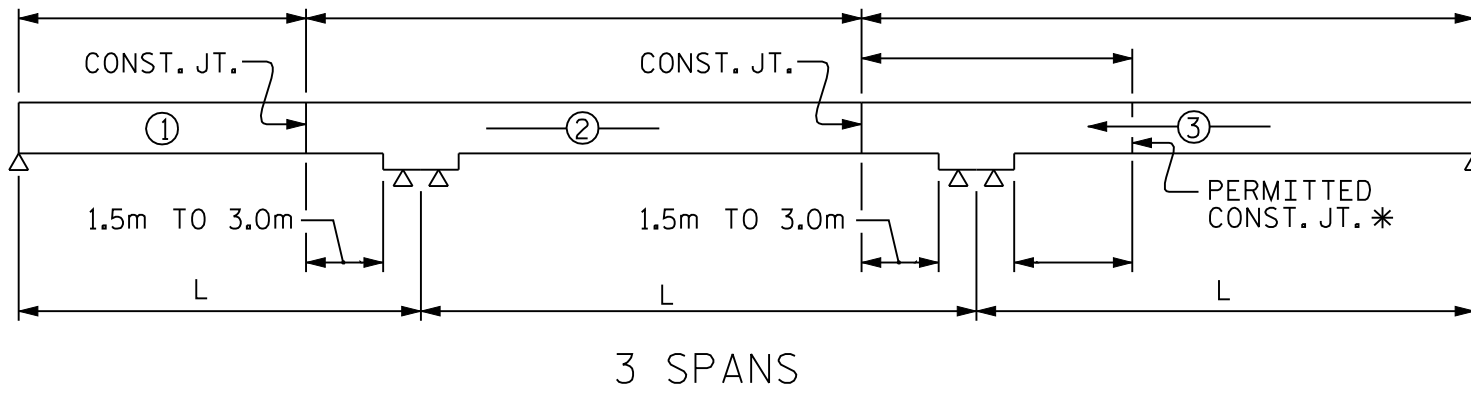

POURING SEQUENCE
PRESTRESSED CONCRETE SUPERSTRUCTURE

(CONTINUOUS FOR LIVE LOAD)